


New Well - BSMW-7P Installed in Hardees Parking Lot
 Screened Elevation - 1050-1060

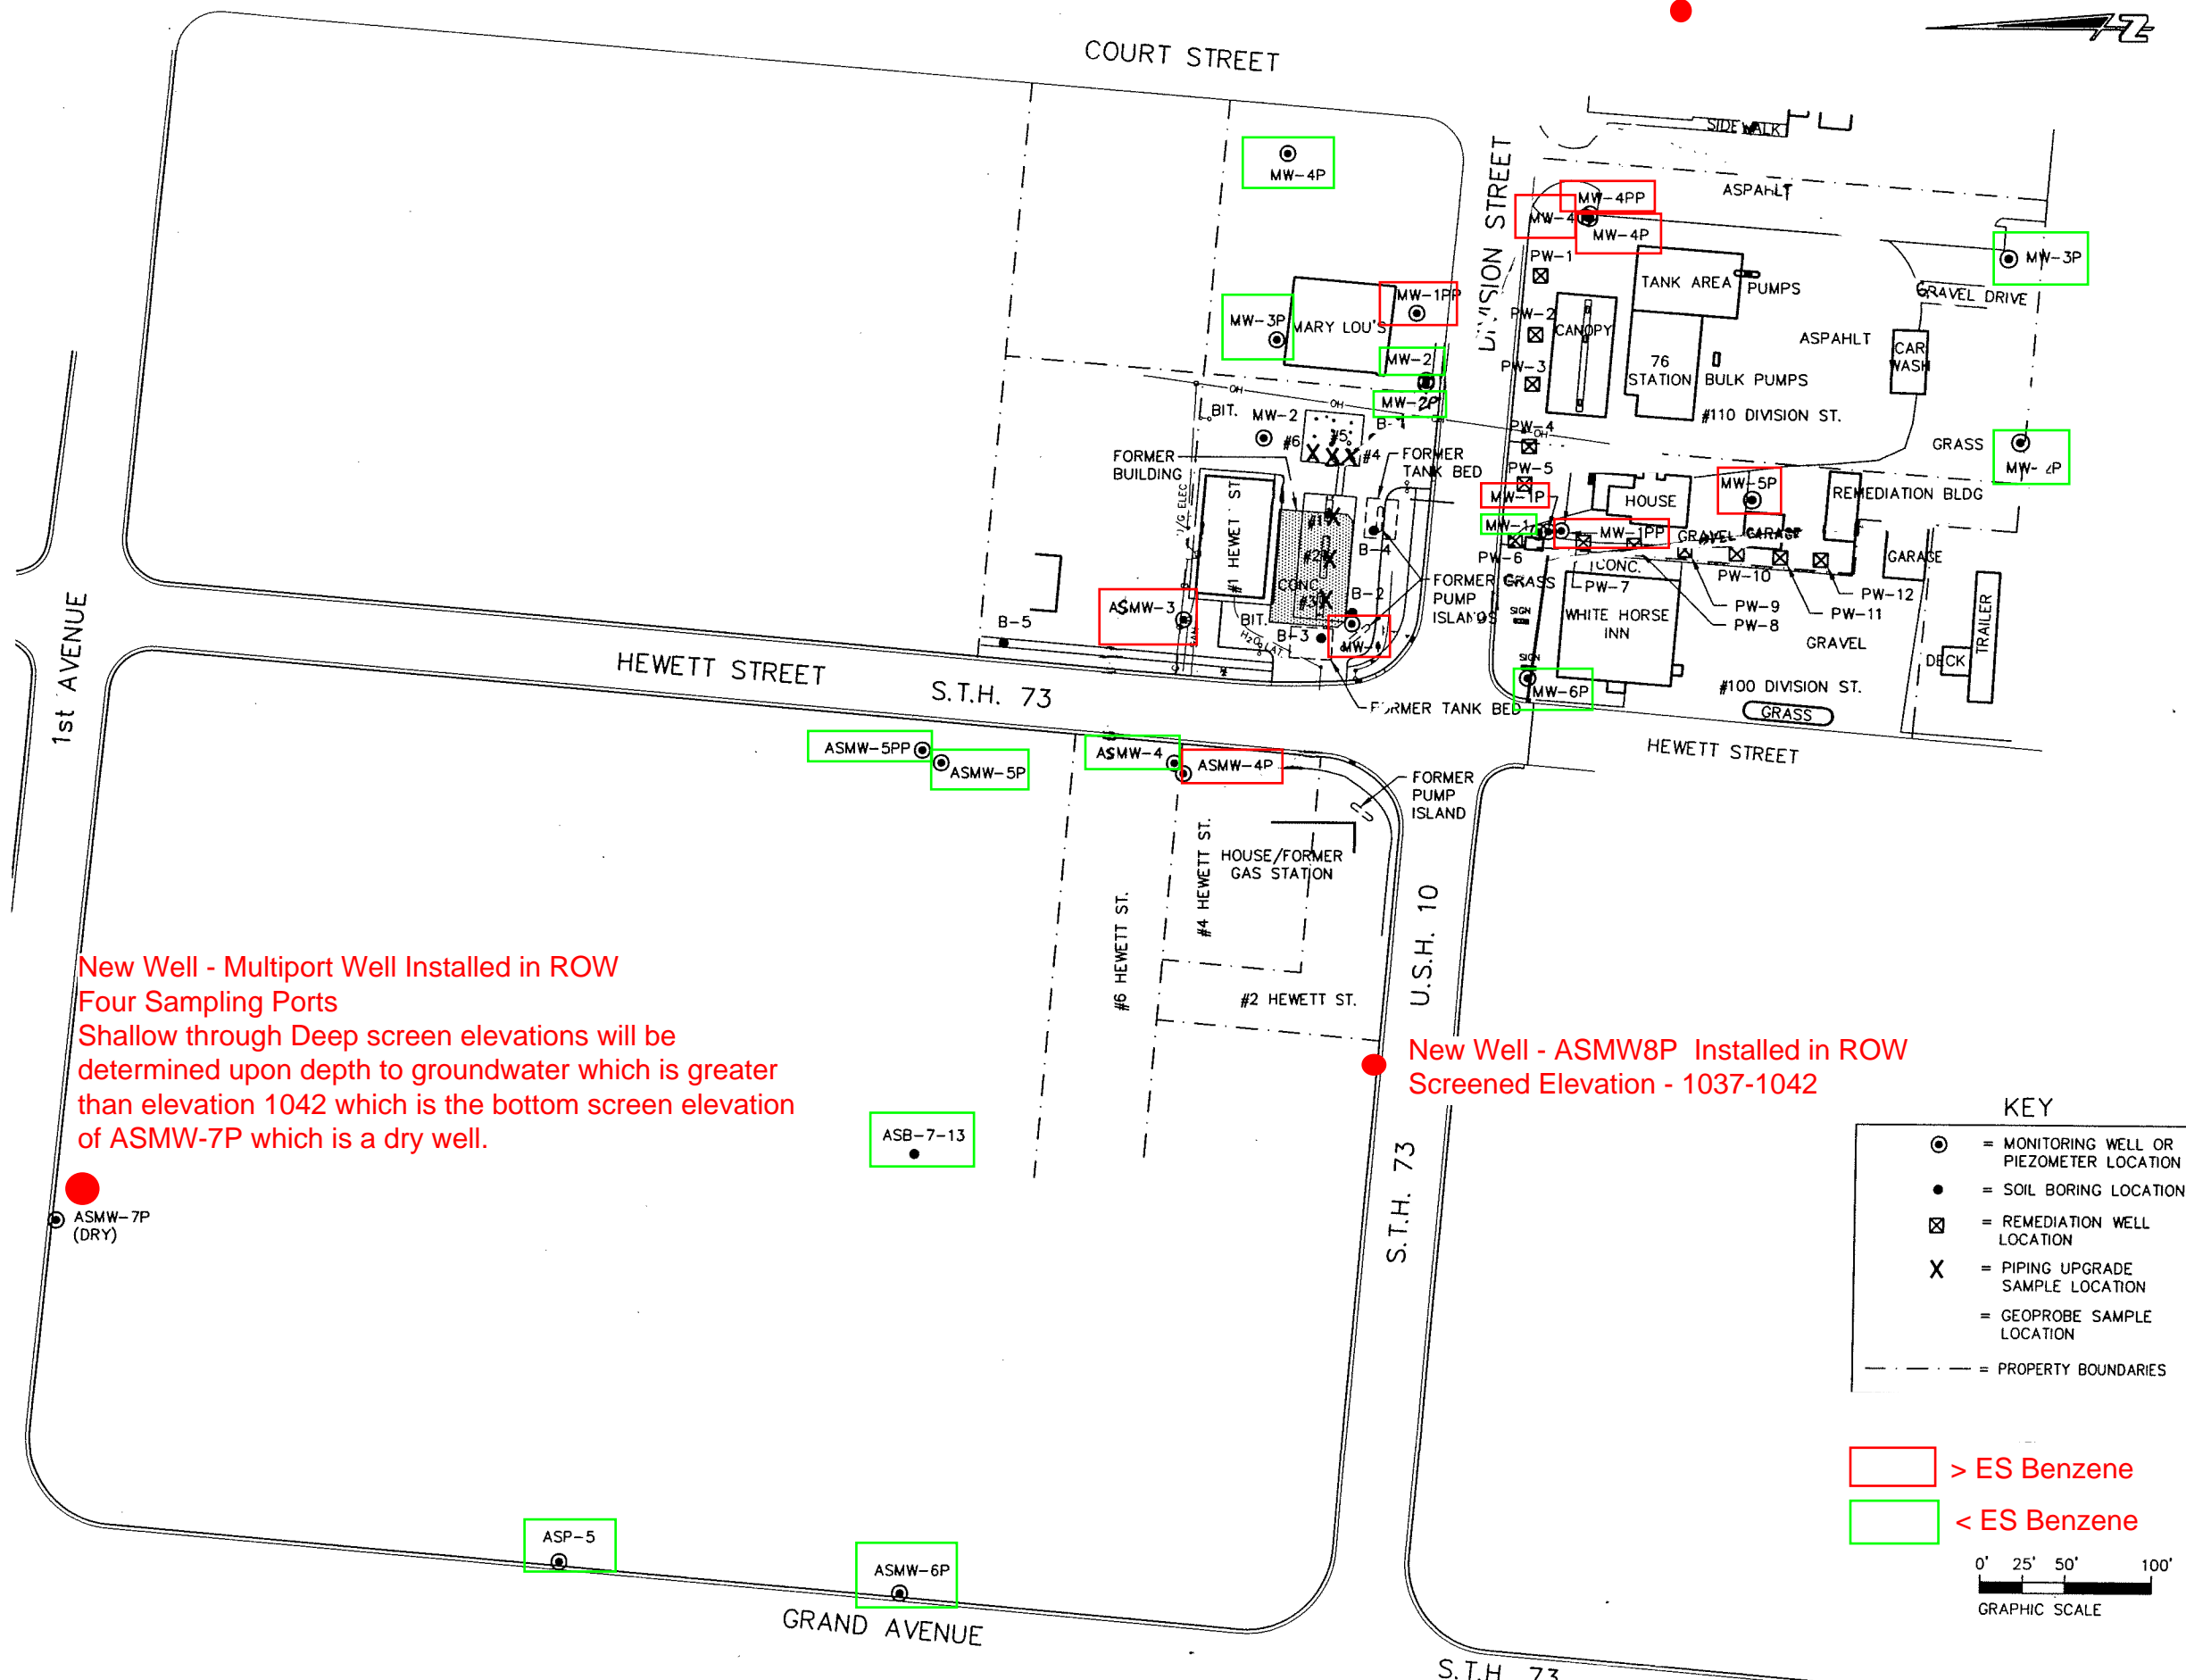


New Well - Multiport Well Installed in ROW
 Four Sampling Ports
 Shallow through Deep screen elevations will be determined upon depth to groundwater which is greater than elevation 1042 which is the bottom screen elevation of ASMW-7P which is a dry well.

New Well - ASMW8P Installed in ROW
 Screened Elevation - 1037-1042

KEY

⊙	= MONITORING WELL OR PIEZOMETER LOCATION
•	= SOIL BORING LOCATION
⊠	= REMEDIATION WELL LOCATION
X	= PIPING UPGRADE SAMPLE LOCATION
○	= GEOPROBE SAMPLE LOCATION
- - -	= PROPERTY BOUNDARIES

> ES Benzene
 < ES Benzene

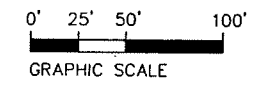

JOB NO. S1337-108
BOOK NO.
DRAWN BY PKF
CHECKED BY SEM
DATE FEBRUARY 2008
REVISIONS
REFERENCE FILE
DRAWING FILE SSGNEILsite.DWG

604 Wilson Avenue
 Menomonie, Wisconsin 54751

Cedar corporation

715-235-9061
 800-472-7372
 800-472-7372
 FAX 715-235-2727
 www.cedarcorp.com

engineers • architects • planners • environmental specialists
 land surveyors • landscape architects • interior designers

AUTO STOP & 76 STATION
 NEILLSVILLE, WI

SHEET NO.
 FIGURE 1