

# DOUBLE-CELL MOUND DISPERSAL AREA UNIFORM CELL ELEVATIONS



0.5" TO 2.5" WASHED AGGREGATE  
(min. 6.0" beneath distribution pipe - min.2.0"  
over distribution pipe and covered with  
approved synthetic fabric)



MIN. 6.0" OF TOPSOIL COVER




ASTM C-33 SAND FILL

D = \_\_\_\_\_ ft

E = \_\_\_\_\_ ft

System Elevation = \_\_\_\_\_ ft


Lateral Invert Elevation = \_\_\_\_\_ ft

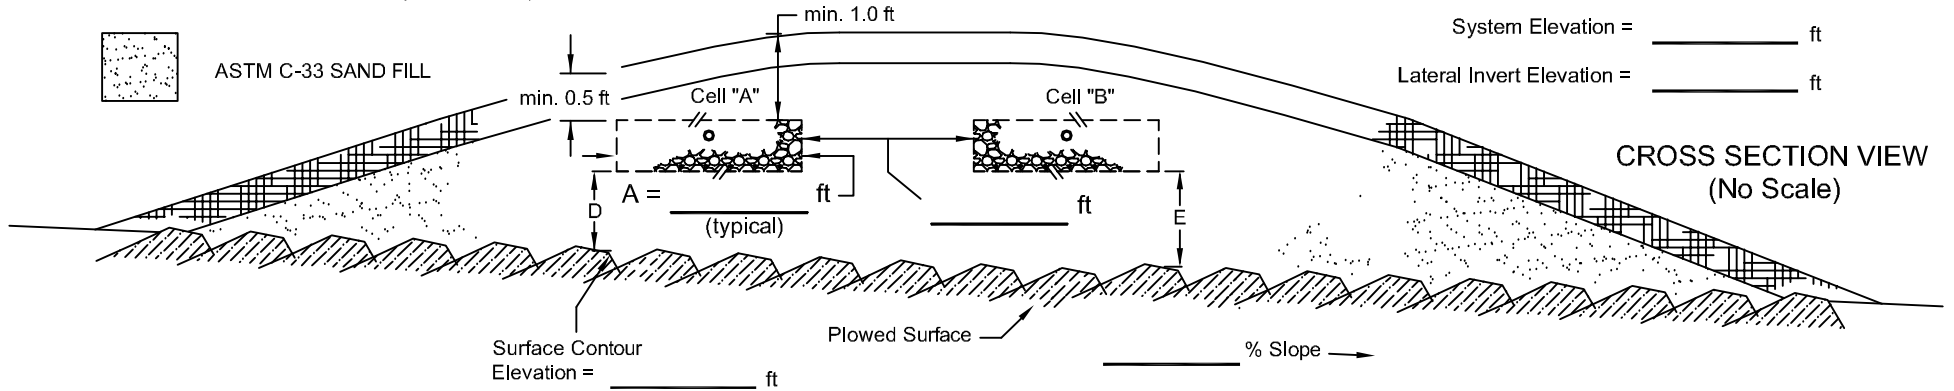

**CROSS SECTION VIEW  
(No Scale)**

(Show force main, manifold, and flush valve locations on plan view.)

**PLAN VIEW  
(No Scale)**

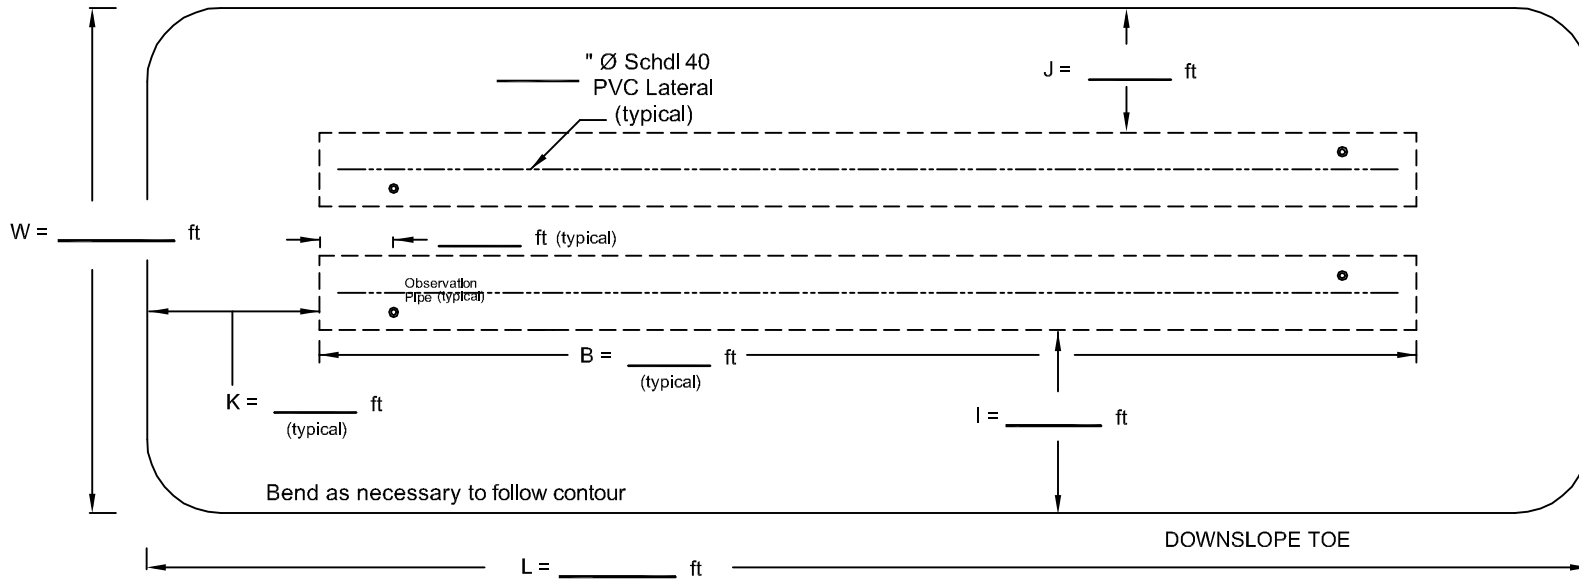

Prohibit disturbance and vehicular traffic  
within 15 feet of downslope toe.