

# DOUBLE-CELL EZ FLOW MOUND DISPERSAL AREA UNIFORM CELL ELEVATIONS




MIN. 6.0" OF TOPSOIL COVER




ASTM C-33 SAND FILL

**CROSS SECTION VIEW**  
(No Scale)

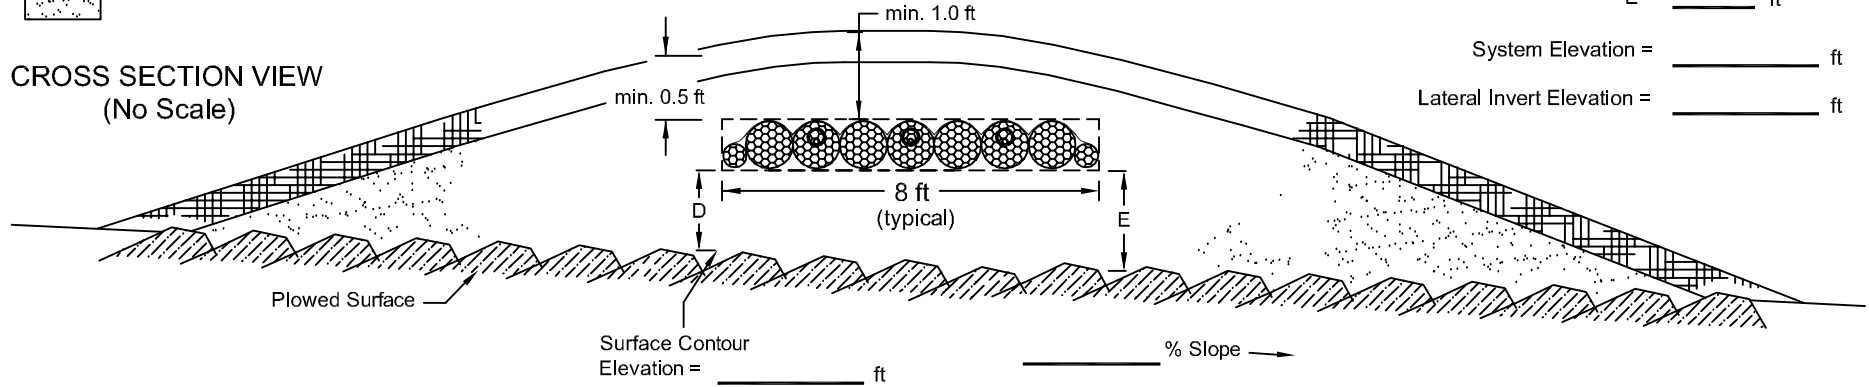

(Show force main, manifold, and flush valve locations on plan view.)

**PLAN VIEW**  
(No Scale)

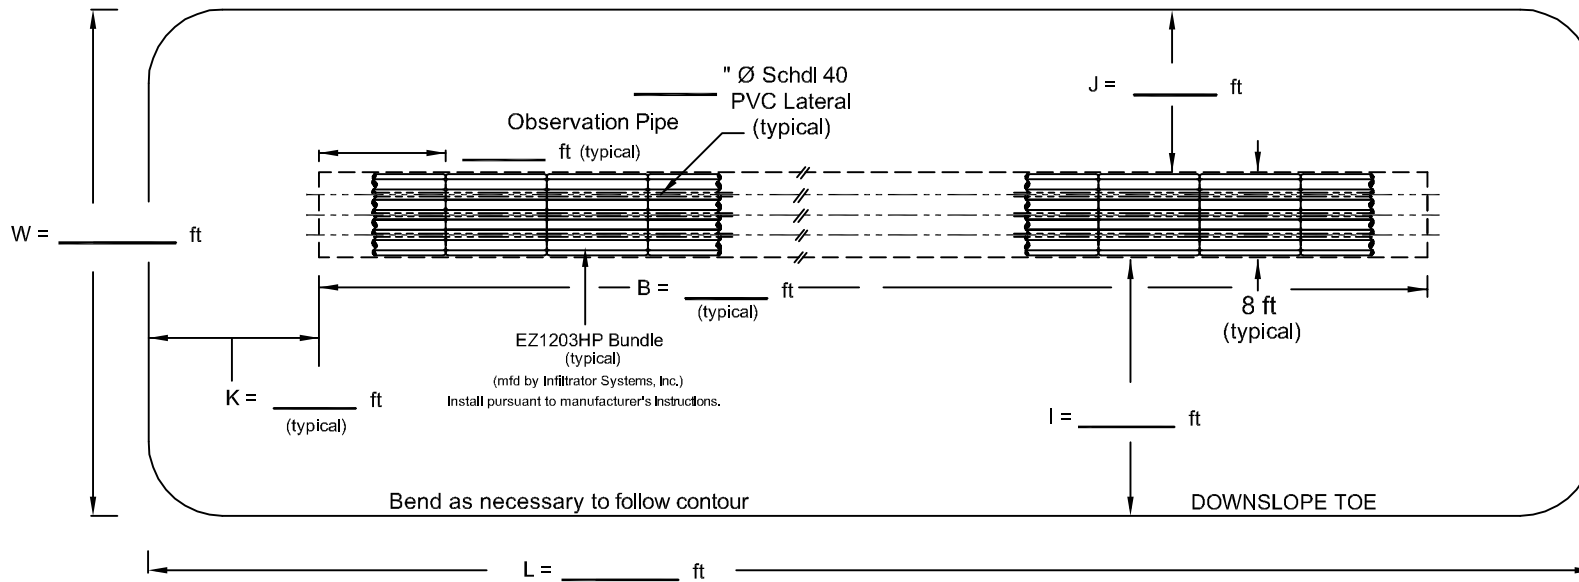

Prohibit disturbance and vehicular traffic within 15 feet of downslope toe.