


IN-GROUND DOSED-GRAVITY DISPERSAL AREA


Uniform Elevation Trenches with Quick4 Standard-W Chambers

3-ft Trench (down-sizing credit)

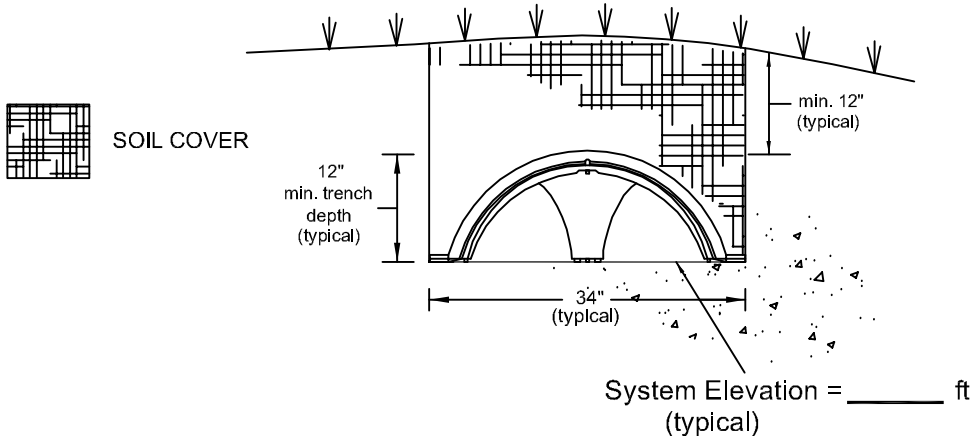

TYPICAL TRENCH CROSS SECTION VIEW (No Scale)

Provide minimum 3 ft separation between trenches.

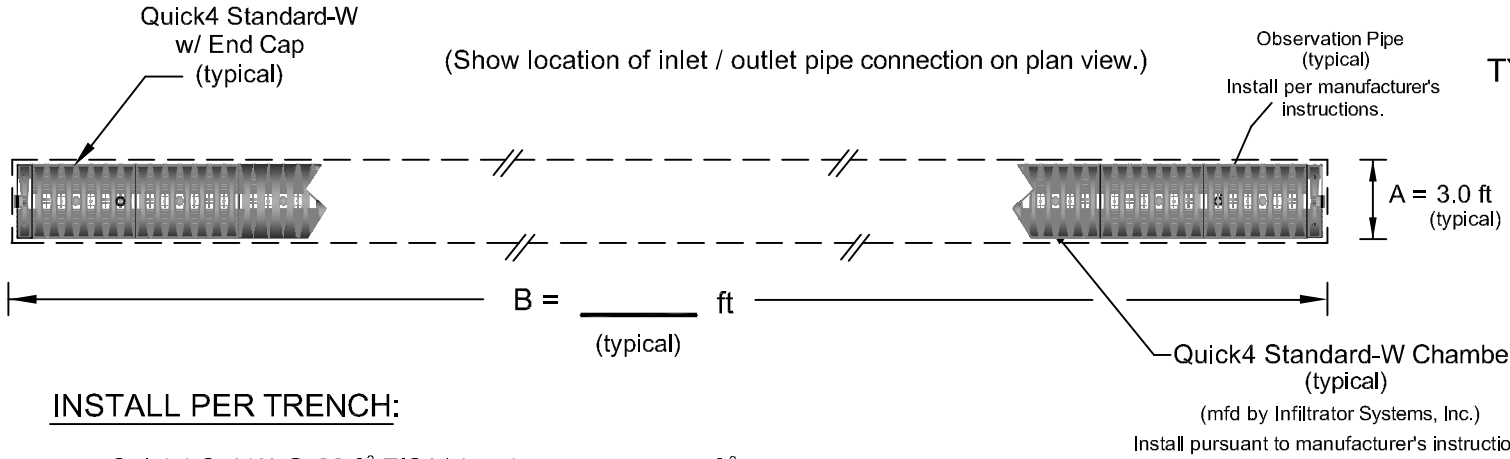

TYPICAL TRENCH PLAN VIEW (No Scale)

INSTALL PER TRENCH:

_____ Quick4 Std-W @ 20 ft² EISA/chamber = _____ ft²

+ _____ Pairs of end caps @ 6 ft² EISA/pair = _____ ft²

= Proposed EISA per trench = _____ ft²

Required Infiltration Area = _____ ft²

Distribution Method: _____

x _____ trenches = Proposed Total EISA = _____ ft²