

# DOUBLE-CELL EZ FLOW MOUND DISPERSAL AREA UNIFORM CELL ELEVATIONS




MIN. 6.0" OF TOPSOIL COVER




ASTM C-33 SAND FILL

**CROSS SECTION VIEW  
(No Scale)**

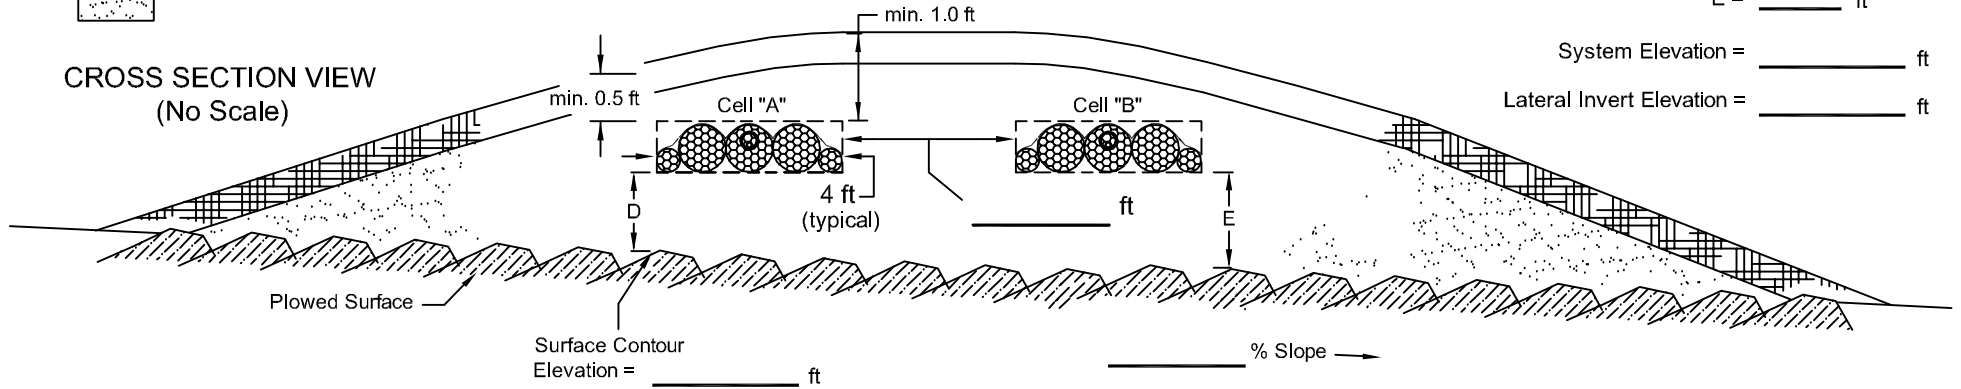

(Show force main, manifold, and flush valve locations on plan view.)

**PLAN VIEW  
(No Scale)**

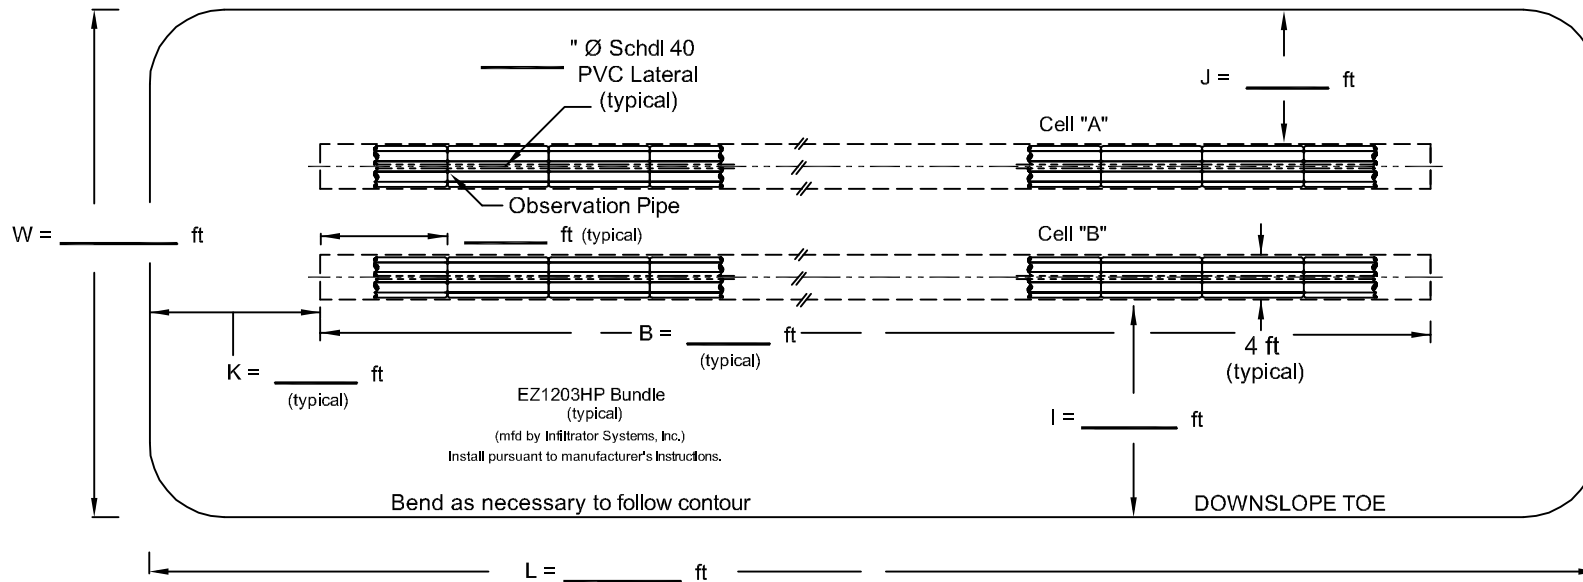

Prohibit disturbance and vehicular traffic  
within 15 feet of downslope toe.