



MIN. 6.0" OF TOPSOIL COVER



ASTM C-33 SAND FILL

DOUBLE-CELL EZ FLOW MOUND DISPERSAL AREA STEPPED CELL ELEVATIONS

D = _____ ft

E = _____ ft


Cell "A" System Elevation = _____ ft

Cell "A" Lateral Invert Elevation = _____ ft

Cell "A" System Elevation = _____ ft


Cell "A" Lateral Invert Elevation = _____ ft

CROSS SECTION VIEW
(No Scale)

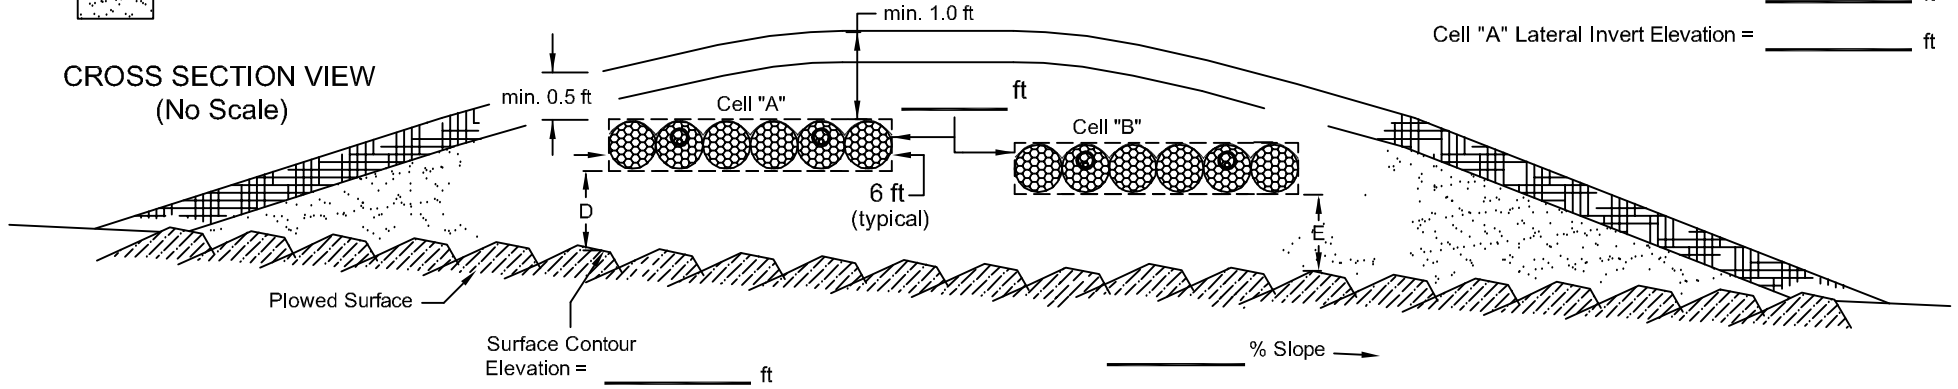

(Show force main, manifold, and flush valve locations on plan view.)

PLAN VIEW
(No Scale)

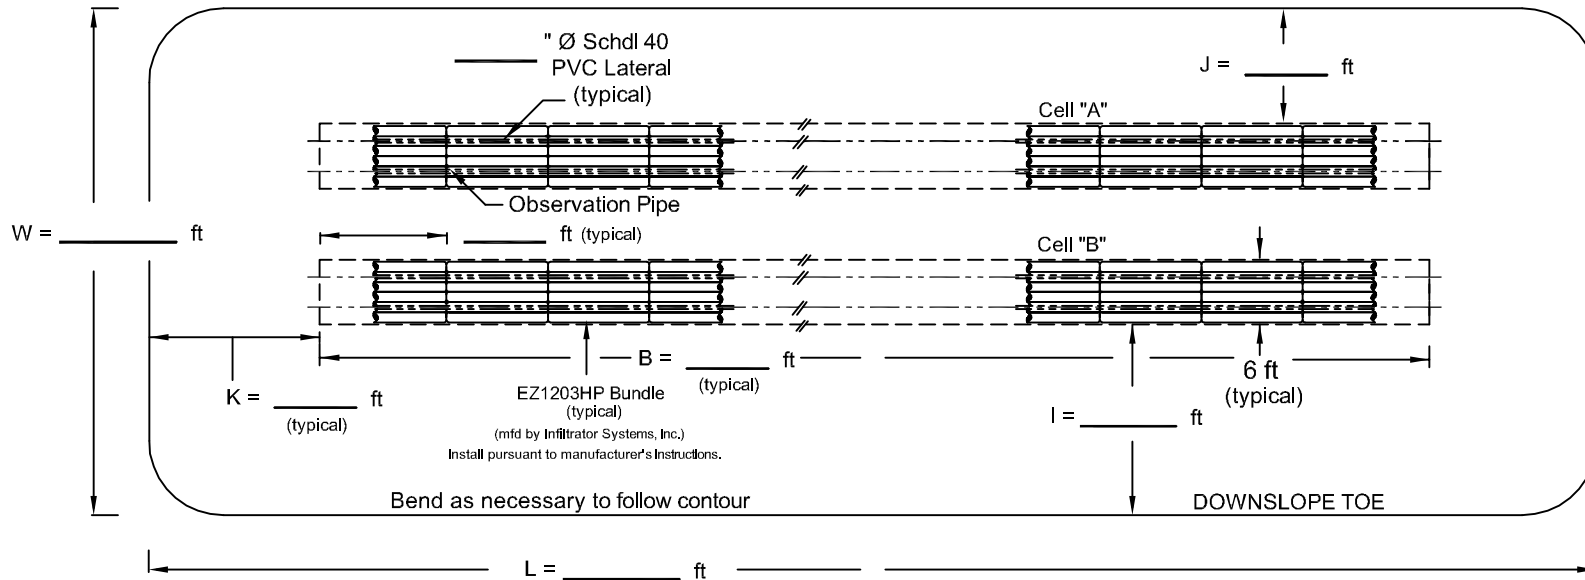

Total Dispersal Area

= _____ ft²

Total Basal Area

= _____ ft²

Prohibit disturbance and vehicular traffic
within 15 feet of downslope toe.