


### CROSS SECTION VIEW (No Scale)



0.5" TO 2.5" WASHED AGGREGATE  
(covered with approved synthetic fabric)




MIN. 6.0" OF TOPSOIL COVER

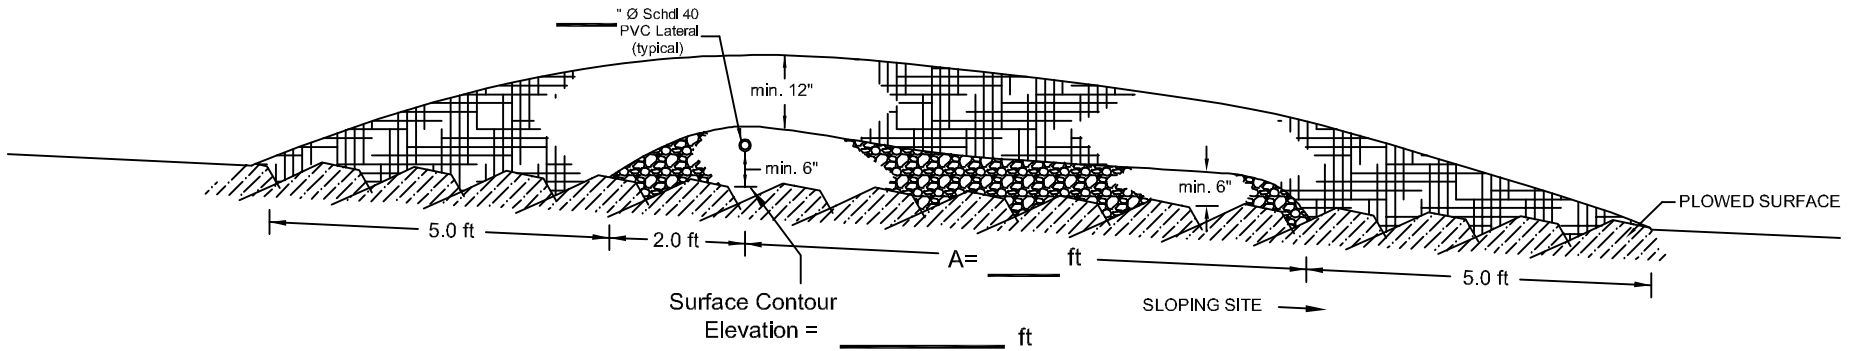

### PLAN VIEW (No Scale)

### AT-GRADE DISPERSAL AREA

(Show force main and flush valve locations on plan view.)

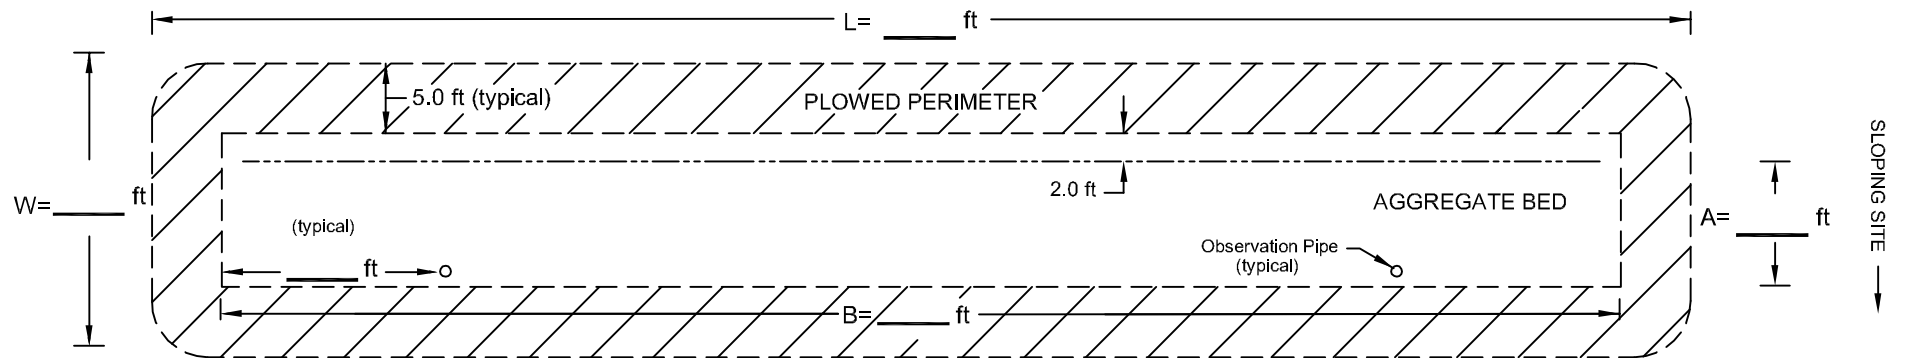

Prohibit disturbance and vehicular traffic within 15 ft of downslope toe.

Bend as necessary to follow contours.