



MIN. 6.0" OF TOPSOIL COVER




ASTM C-33 SAND FILL

# DOUBLE-CELL EZ FLOW MOUND DISPERSAL AREA UNIFORM CELL ELEVATIONS

D = \_\_\_\_\_ ft


E = D

CROSS SECTION VIEW  
(No Scale)

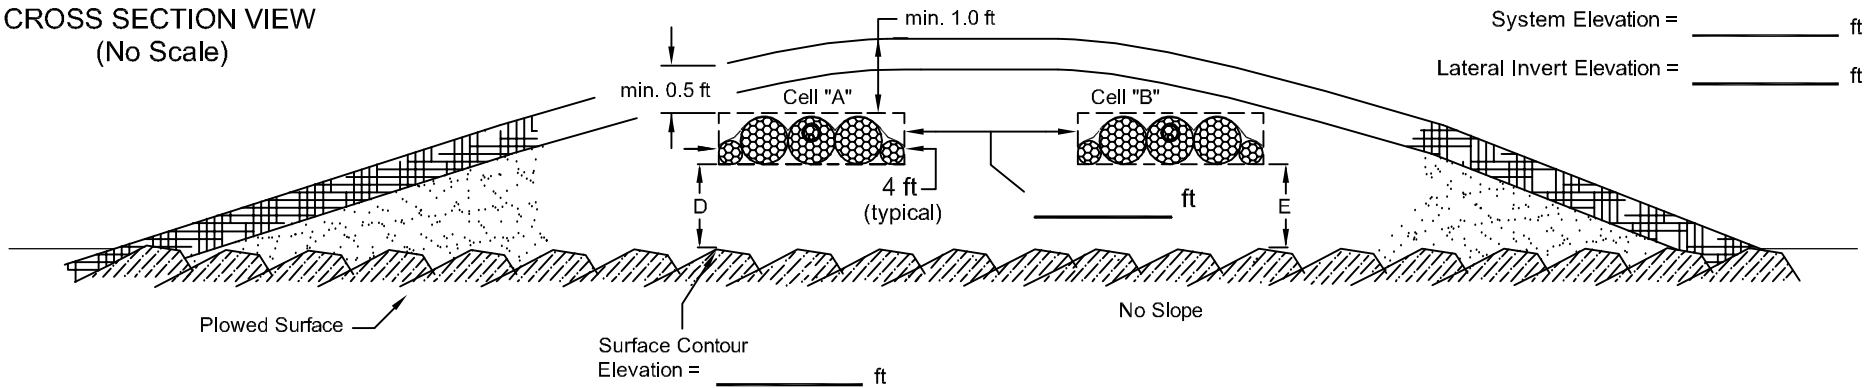

(Show force main, manifold, and flush valve locations on plan view.)

PLAN VIEW  
(No Scale)

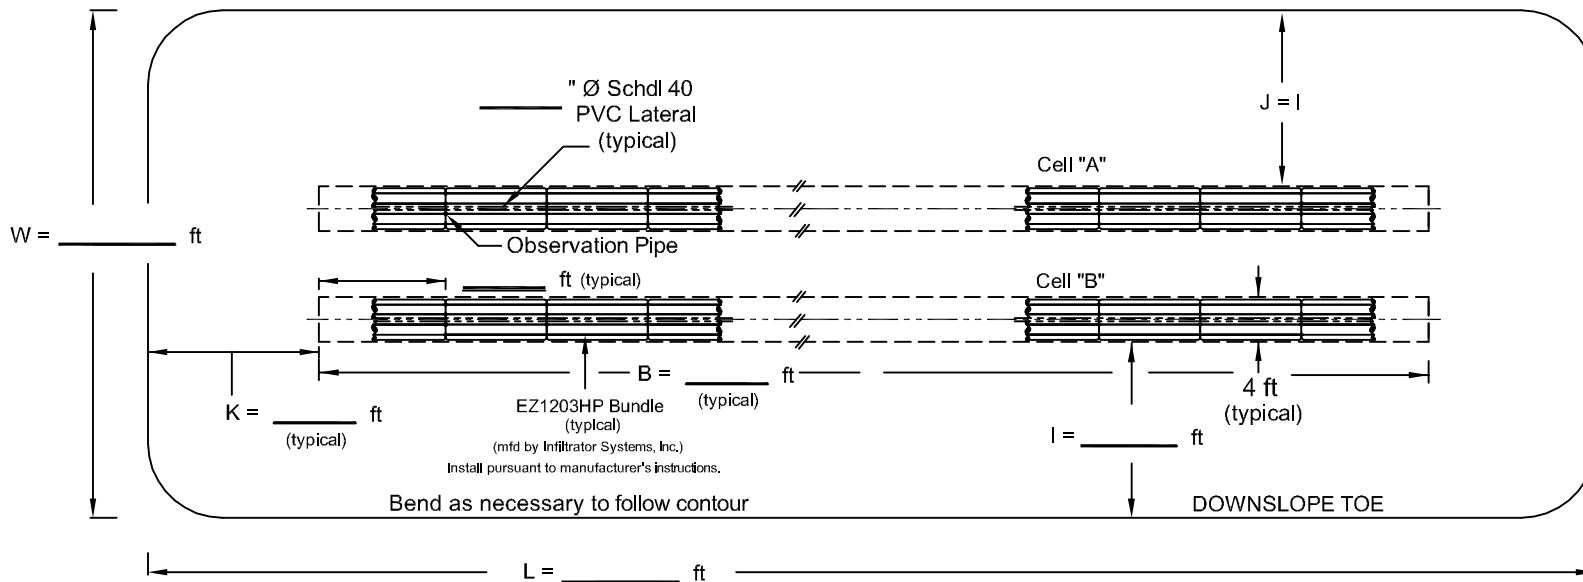

Total Dispersal Area  
= \_\_\_\_\_ ft<sup>2</sup>

Total Basal Area  
= \_\_\_\_\_ ft<sup>2</sup>

Prohibit disturbance and vehicular traffic  
within 15 feet of downslope toe.