

DOUBLE-CELL EZ FLOW MOUND DISPERSAL AREA UNIFORM CELL ELEVATIONS




MIN. 6.0" OF TOPSOIL COVER



ASTM C-33 SAND FILL


**CROSS SECTION VIEW
(No Scale)**

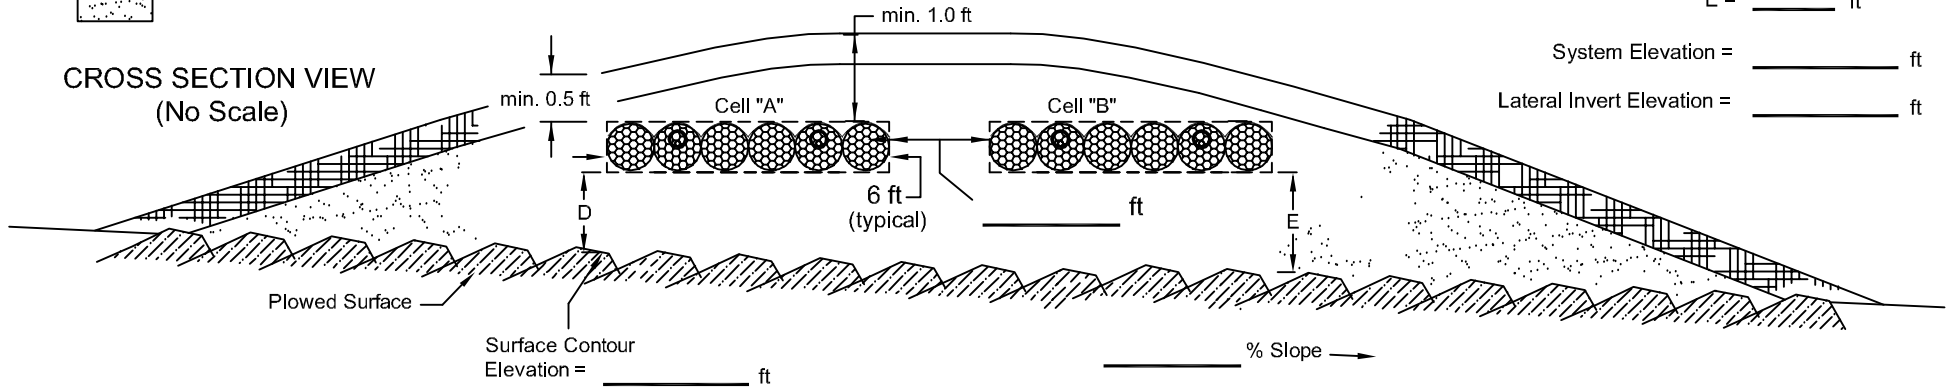

D = _____ ft
 E = _____ ft
 System Elevation = _____ ft
 Lateral Invert Elevation = _____ ft

(Show force main, manifold, and flush valve locations on plan view.)

**PLAN VIEW
(No Scale)**

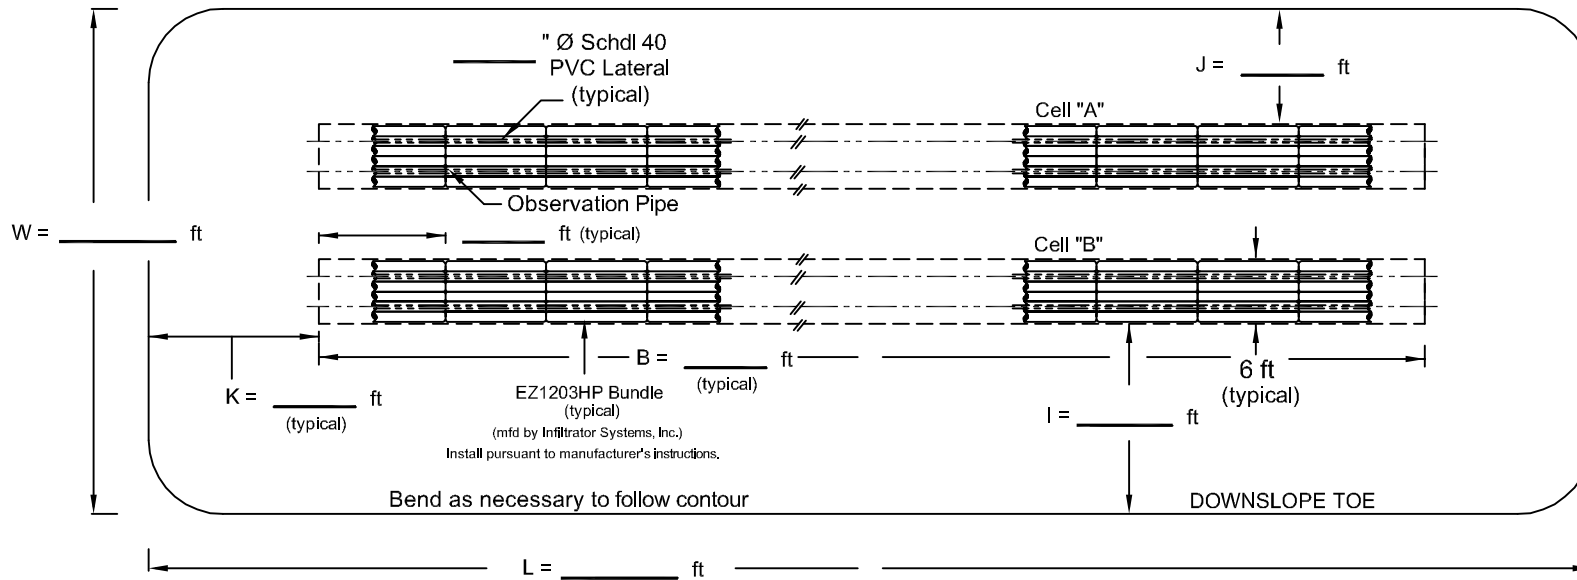

Total Dispersal Area
 = _____ ft²
 Total Basal Area
 = _____ ft²

Prohibit disturbance and vehicular traffic
 within 15 feet of downslope toe.