
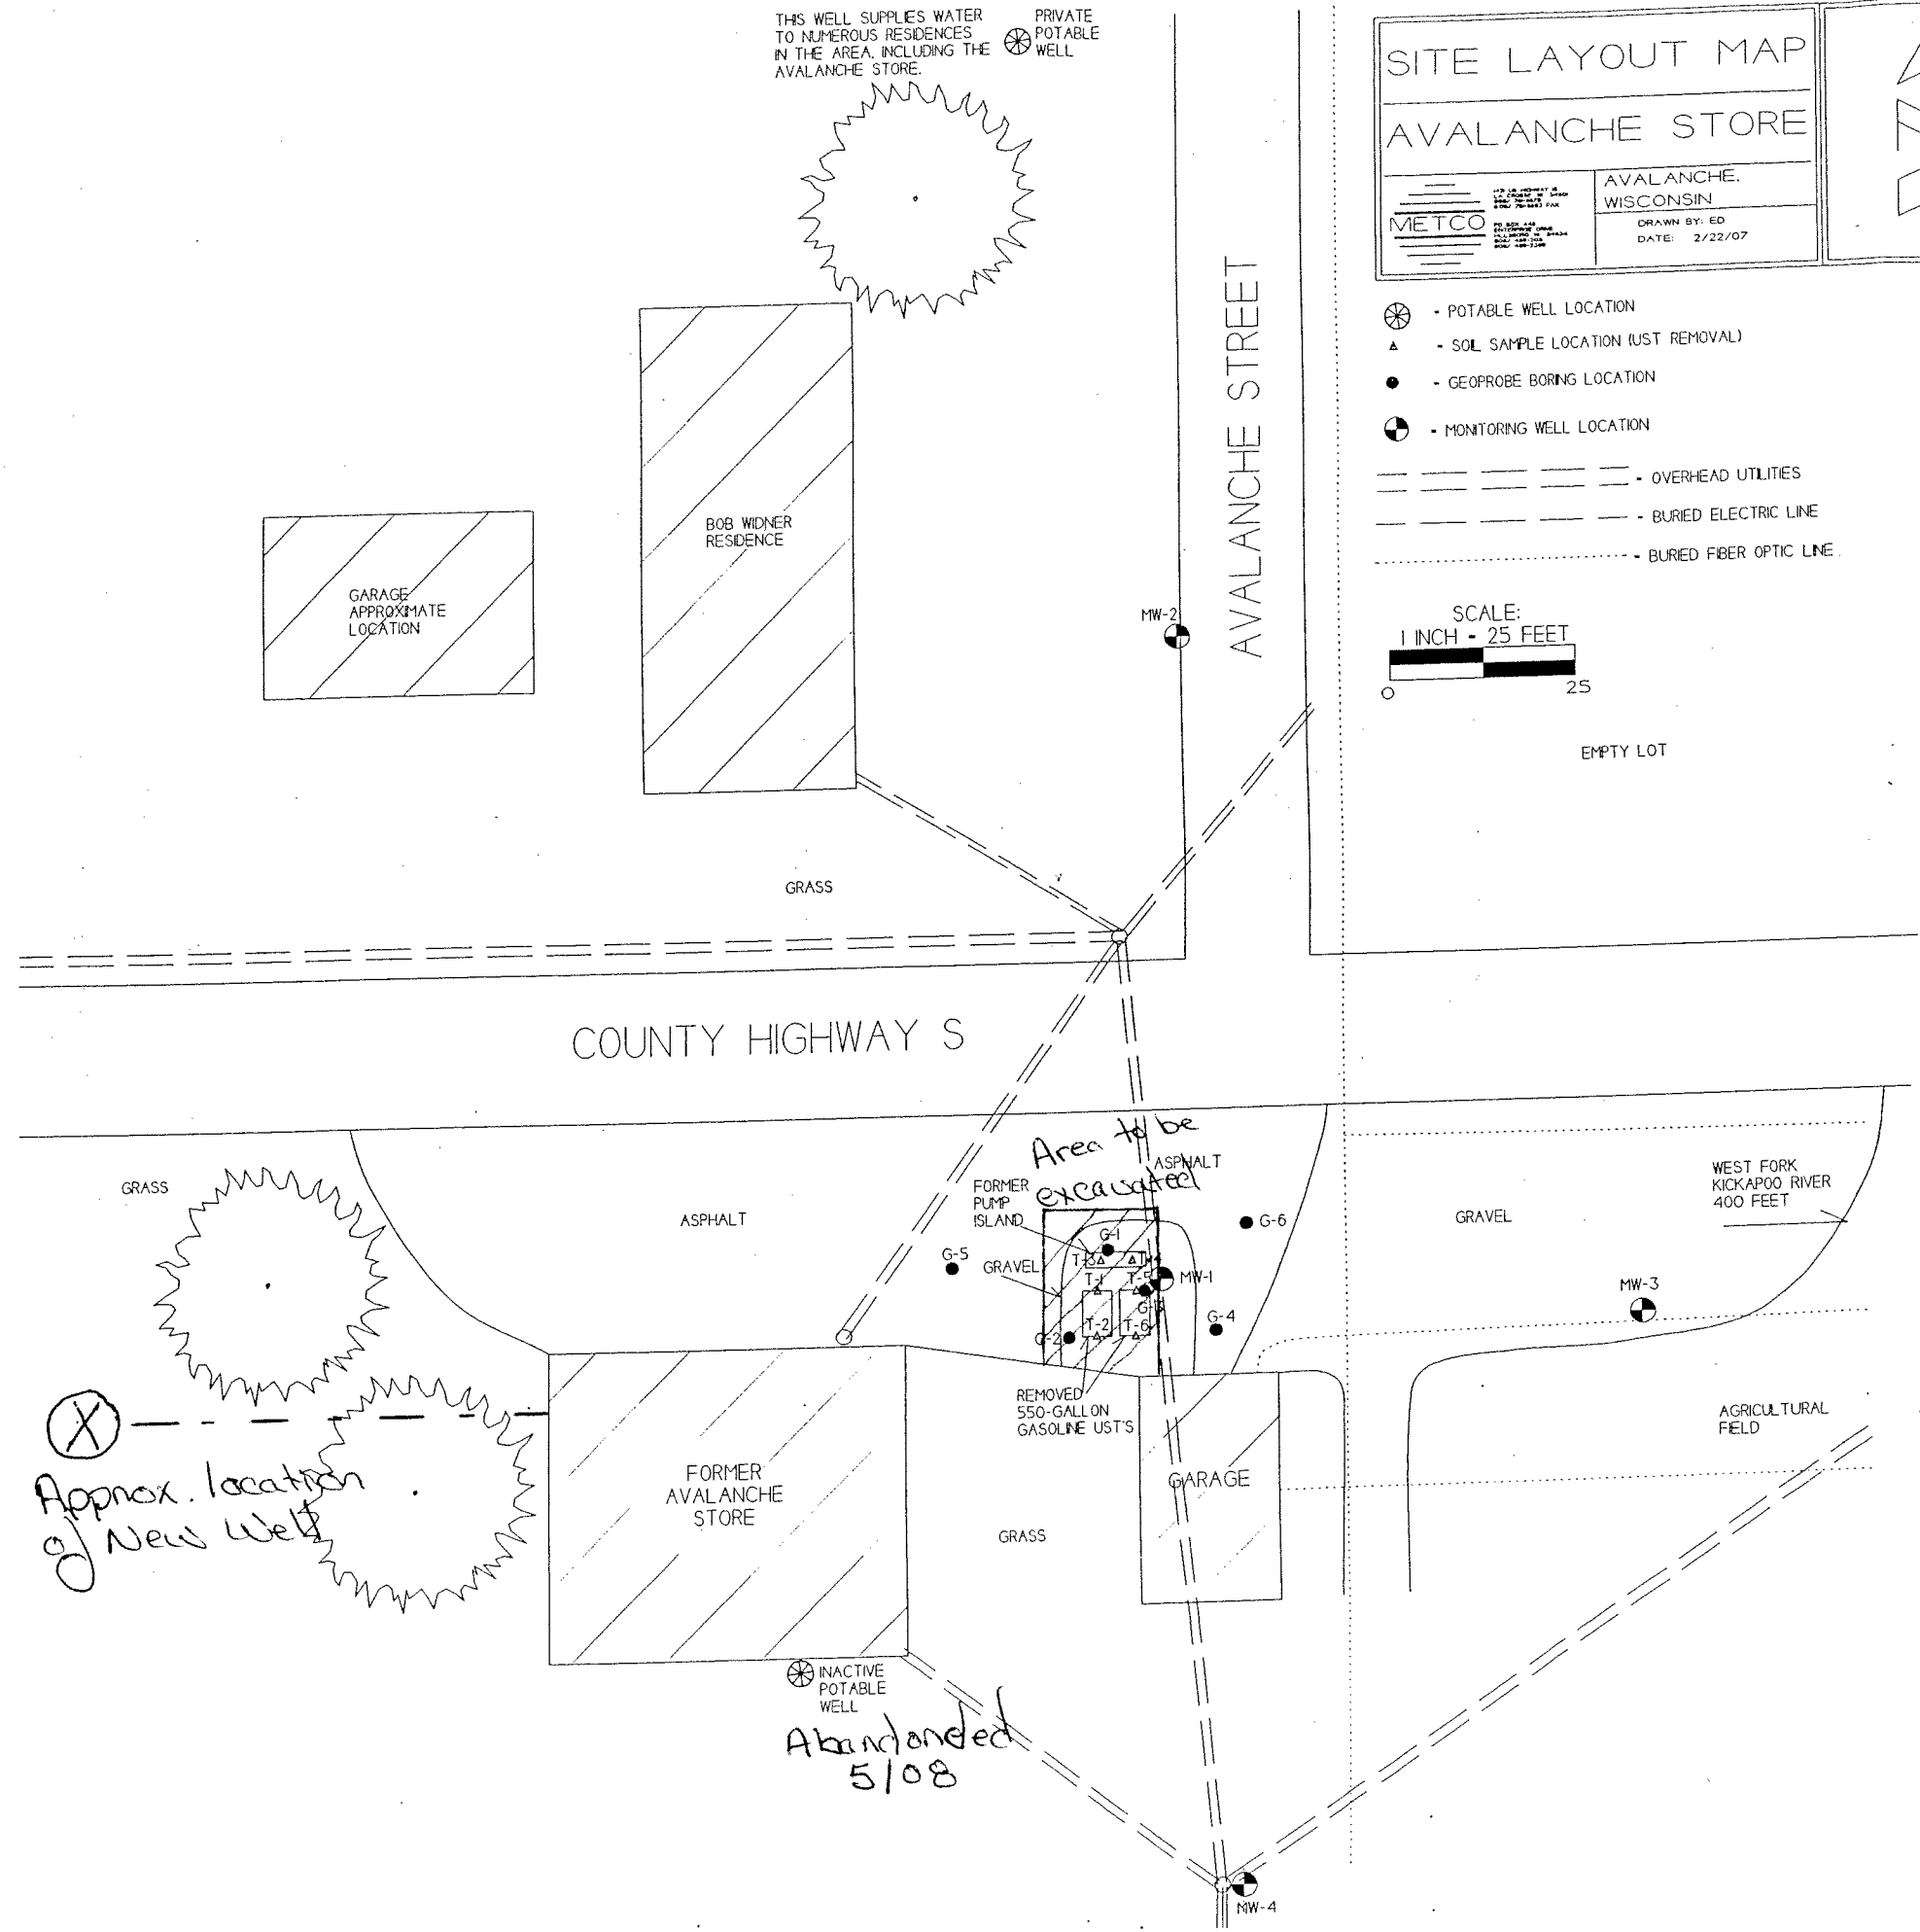


THIS WELL SUPPLIES WATER TO NUMEROUS RESIDENCES IN THE AREA, INCLUDING THE AVALANCHE STORE. PRIVATE POTABLE WELL

SITE LAYOUT MAP	
AVALANCHE STORE	
METCO	AVALANCHE, WISCONSIN
	DRAWN BY: ED
	DATE: 2/22/07

- ⊗ - POTABLE WELL LOCATION
- ▲ - SOIL SAMPLE LOCATION (UST REMOVAL)
- - GEOPROBE BORING LOCATION
- ⊕ - MONITORING WELL LOCATION
- - OVERHEAD UTILITIES
- - - - - BURIED ELECTRIC LINE
- ..... BURIED FIBER OPTIC LINE

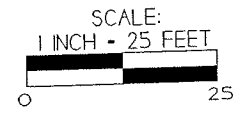

→ DRAINAGE DITCH →

Approx. location of New Well

Abandoned 5/08