


LEGEND

- = SOIL SAMPLE LOCATION
- ⊕ = GROUNDWATER DISCHARGE POINT
- ⊗ = SOIL VAPOR EXTRACTION WELL LOCATION
- = VAPOR MONITORING POINT LOCATION
- ⊗ = AIR SPARGE WELL LOCATION
- ⊕ = MONITORING WELL LOCATION
- ⊕ = GEOPROBE BORING LOCATION
- ⊗ = PRODUCT RECOVERY WELL LOCATION
- = TELEPHONE BOX
- ⊕ = SEWER CLEANOUT
- ⊕ = SEPTIC SYSTEM VENT
- ⊕ = FLAG POLE
- ⊕ = LIGHT POLE
- ⊕ = TELEPHONE POLE LOCATION
- OE — = OVERHEAD ELECTRIC LINE
- E — = UNDERGROUND ELECTRIC LINE
- T — = UNDERGROUND TELEPHONE LINE
- x — = FENCE LOCATION
- () = SURFACE WATER ELEVATIONS
- = GROUNDWATER FLOW DIRECTION
- - - = SHALLOW WATER TABLE CONTOUR INTERVAL = 0.5'

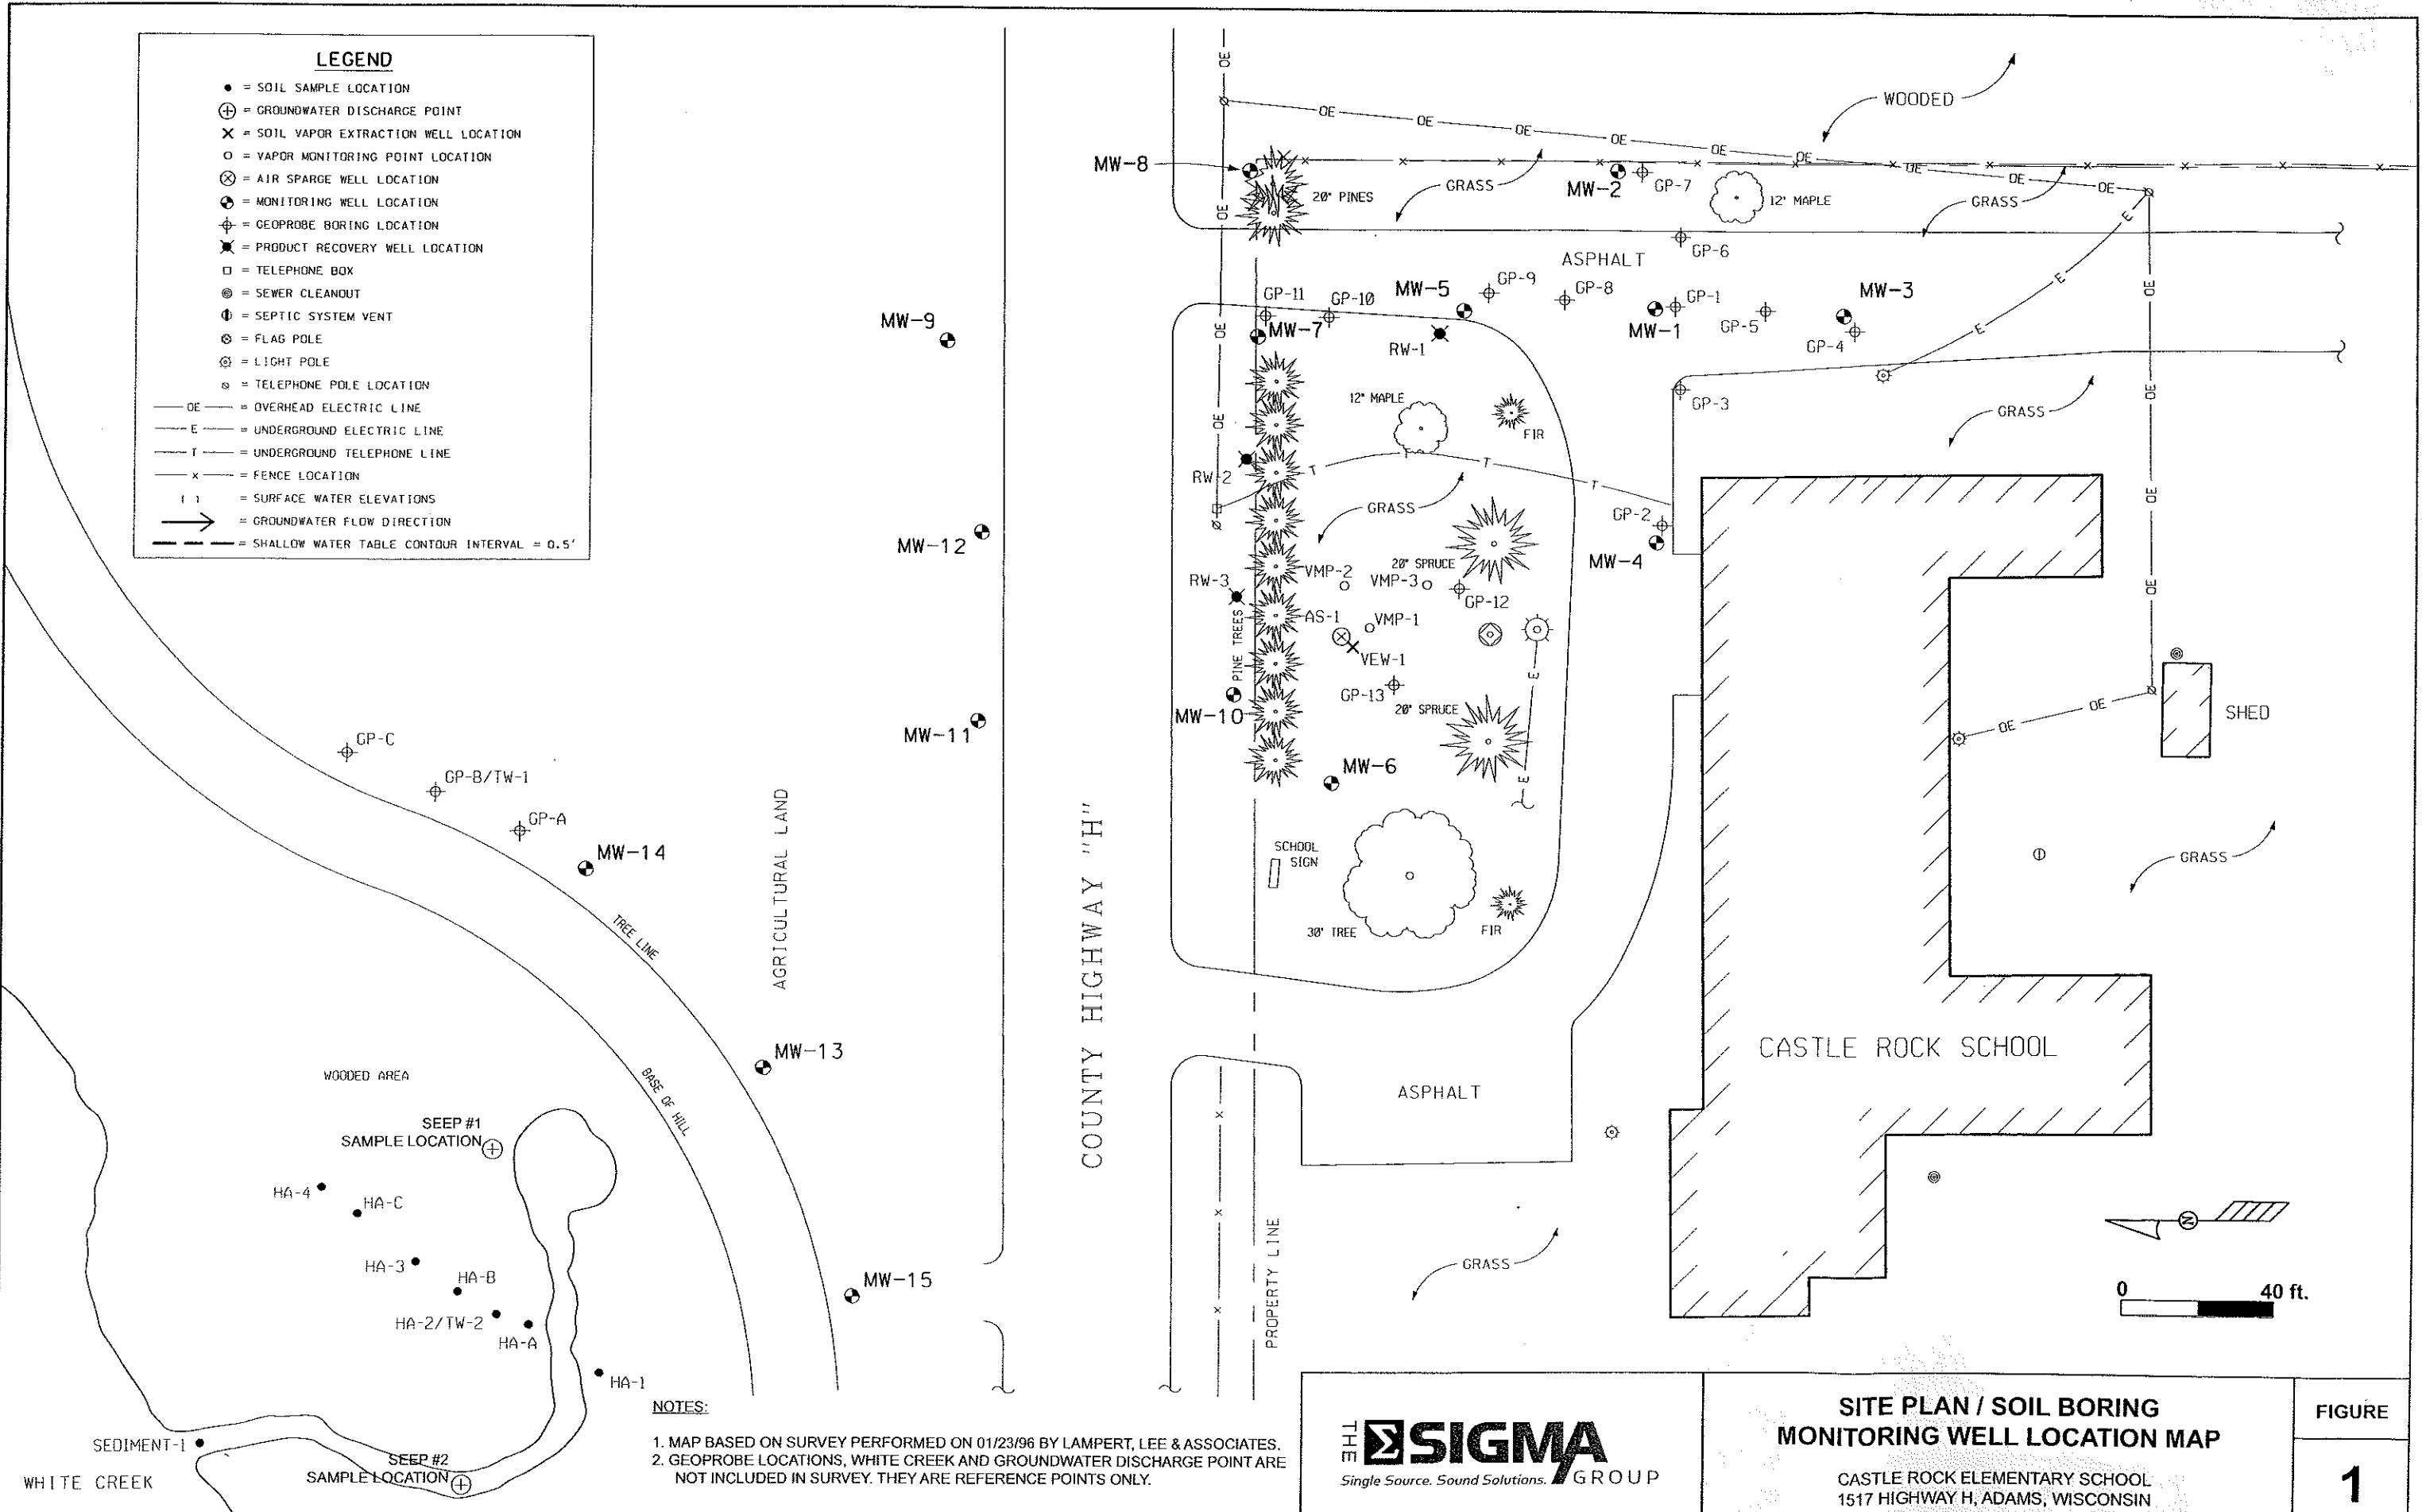

NOTES:

- MAP BASED ON SURVEY PERFORMED ON 01/23/96 BY LAMPERT, LEE & ASSOCIATES.
- GEOPROBE LOCATIONS, WHITE CREEK AND GROUNDWATER DISCHARGE POINT ARE NOT INCLUDED IN SURVEY. THEY ARE REFERENCE POINTS ONLY.

<p>Single Source. Sound Solutions. GROUP</p>	<p>SITE PLAN / SOIL BORING MONITORING WELL LOCATION MAP</p> <p>CASTLE ROCK ELEMENTARY SCHOOL 1517 HIGHWAY H, ADAMS, WISCONSIN</p>	<p>FIGURE</p> <p>1</p>