


FLOWED FIELD (AGRICULTURAL)

GORDON L. and DOROTHY WELBROOK PROPERTY (18 Acres)

A

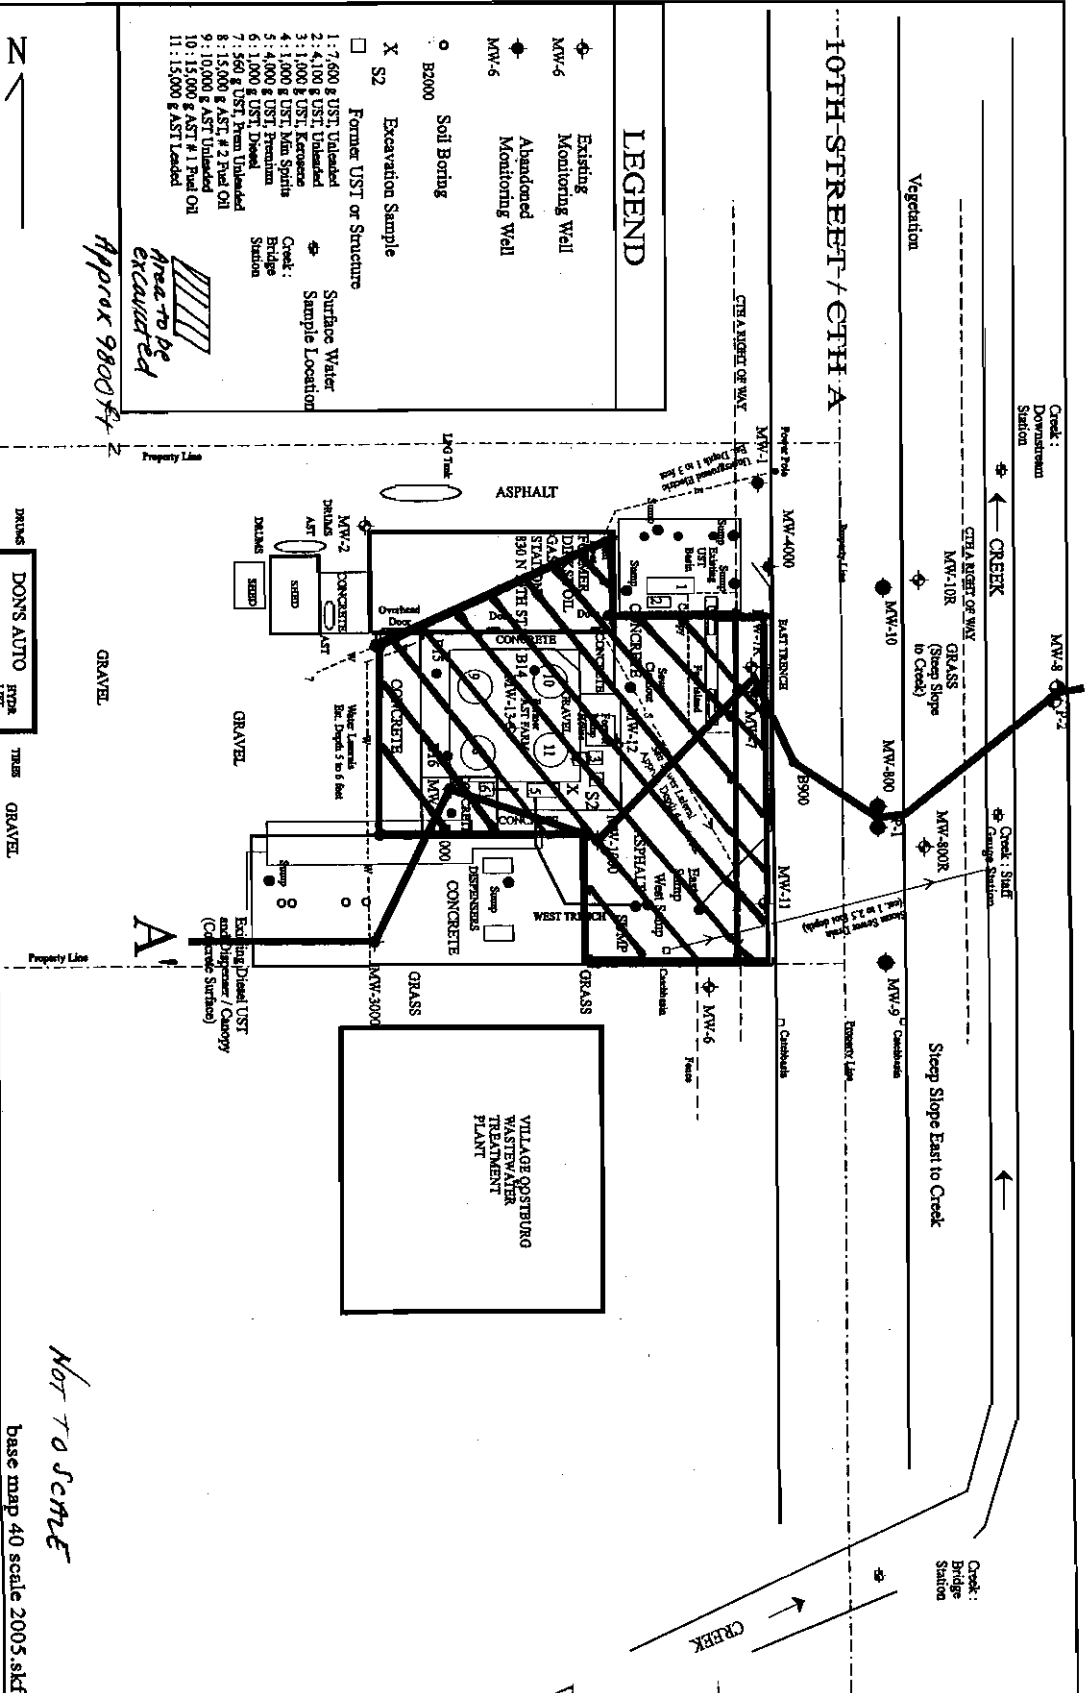

10TH STREET / CTH A

VEGETATION

CREAK

CREAK

PROJECT: SITE REMEDIATION

CLIENT: DIRKSE OIL BULK PLANT

SCALE: 1" = 40'

DATE: KAE



FIGURE 3

DATE: June 20, 2005

NOT TO SCALE