



NE	
1,000	1
NE	

600	1
730	
-25	
300	
25	
0.0	
25	
25	
90	
25	
80	

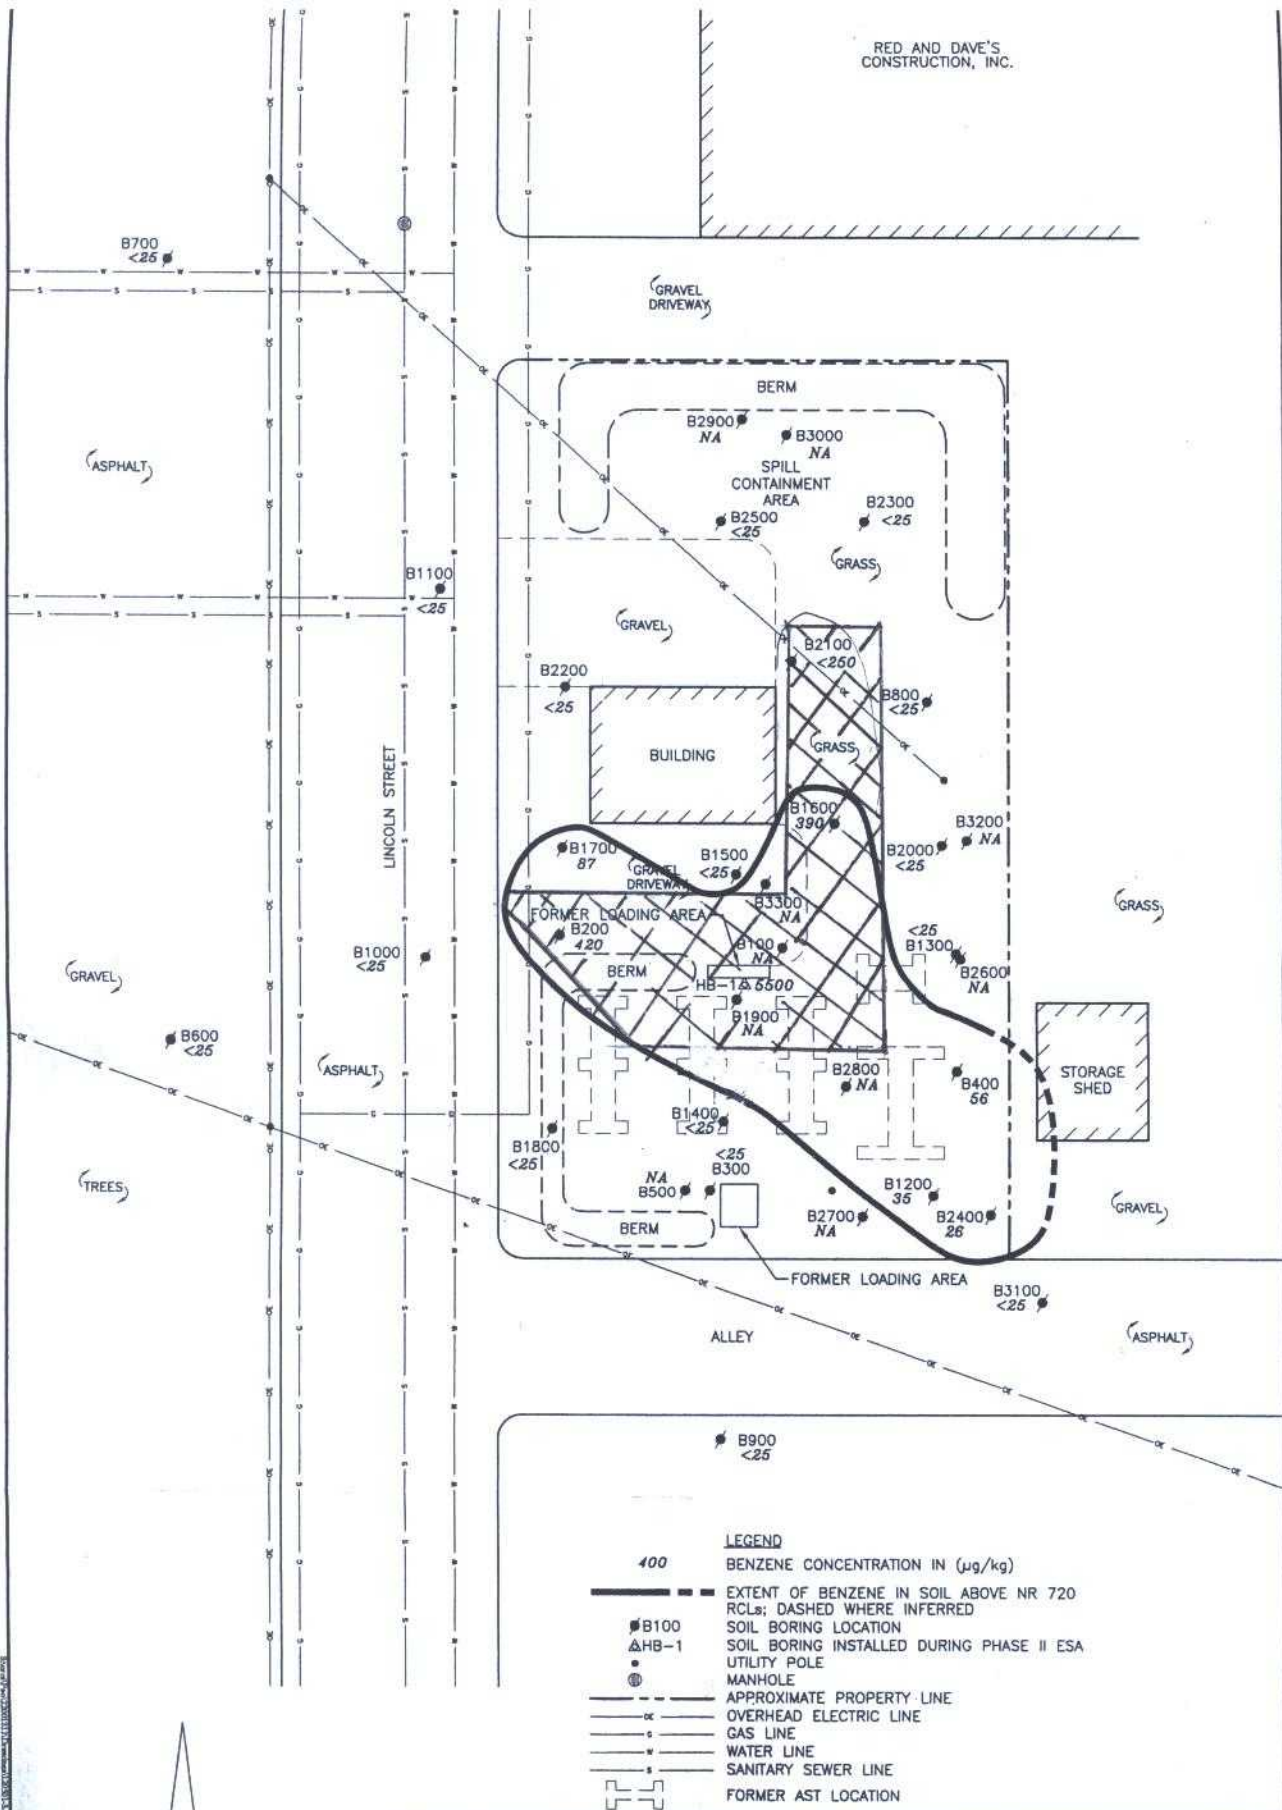

LEGEND

- 400 BENZENE CONCENTRATION IN ($\mu\text{g}/\text{kg}$)
- EXTENT OF BENZENE IN SOIL ABOVE NR 720 RCLs; DASHED WHERE INFERRED
- B100 SOIL BORING LOCATION
- ▲ HB-1 SOIL BORING INSTALLED DURING PHASE II ESA
- UTILITY POLE
- ⊙ MANHOLE
- APPROXIMATE PROPERTY LINE
- OVERHEAD ELECTRIC LINE
- GAS LINE
- WATER LINE
- SANITARY SEWER LINE
- FORMER AST LOCATION

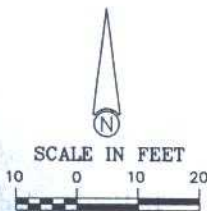

DRAWN BY: KRE	PROJECT: FAO-1311	DATE: 12/5/01
REV. DATE 1/27/03	THIS DRAWING AND ALL INFORMATION CONTAINED THEREON IS THE PROPERTY OF NORTHERN ENVIRONMENTAL INCORPORATED AND SHALL NOT BE COPIED OR USED EXCEPT FOR THE PURPOSE FOR WHICH IT IS EXPRESSLY FURNISHED.	
08/08/06	 Northern Environmental [™] Hydrologists • Engineers • Geologists	

FANNIN OIL BULK PLANT
HORTONVILLE, WISCONSIN

**SOIL BORING LOCATIONS
WITH ESTIMATED EXTENT OF
BENZENE IN SOIL**

FIGURE 3