

	S-15	S-16
14	4	4
10/05	09/30/05	09/30/05
100	490	27,000
70	5,900	91,000
30	< 300	< 1,400
14	< 300	3,900
300	33,000	190,000
40	9,300	37,000
80	41,000	140,000
200	5,200	32,000

14
2
5/07
100
000
300
000
,000
000
,000
300


14
2
5/07
100
000
65
60
000
500
000
40

FRAME GARAGE

FRAME SHED

ER GASOLINE USTs


ER 2005
.5' bgs)

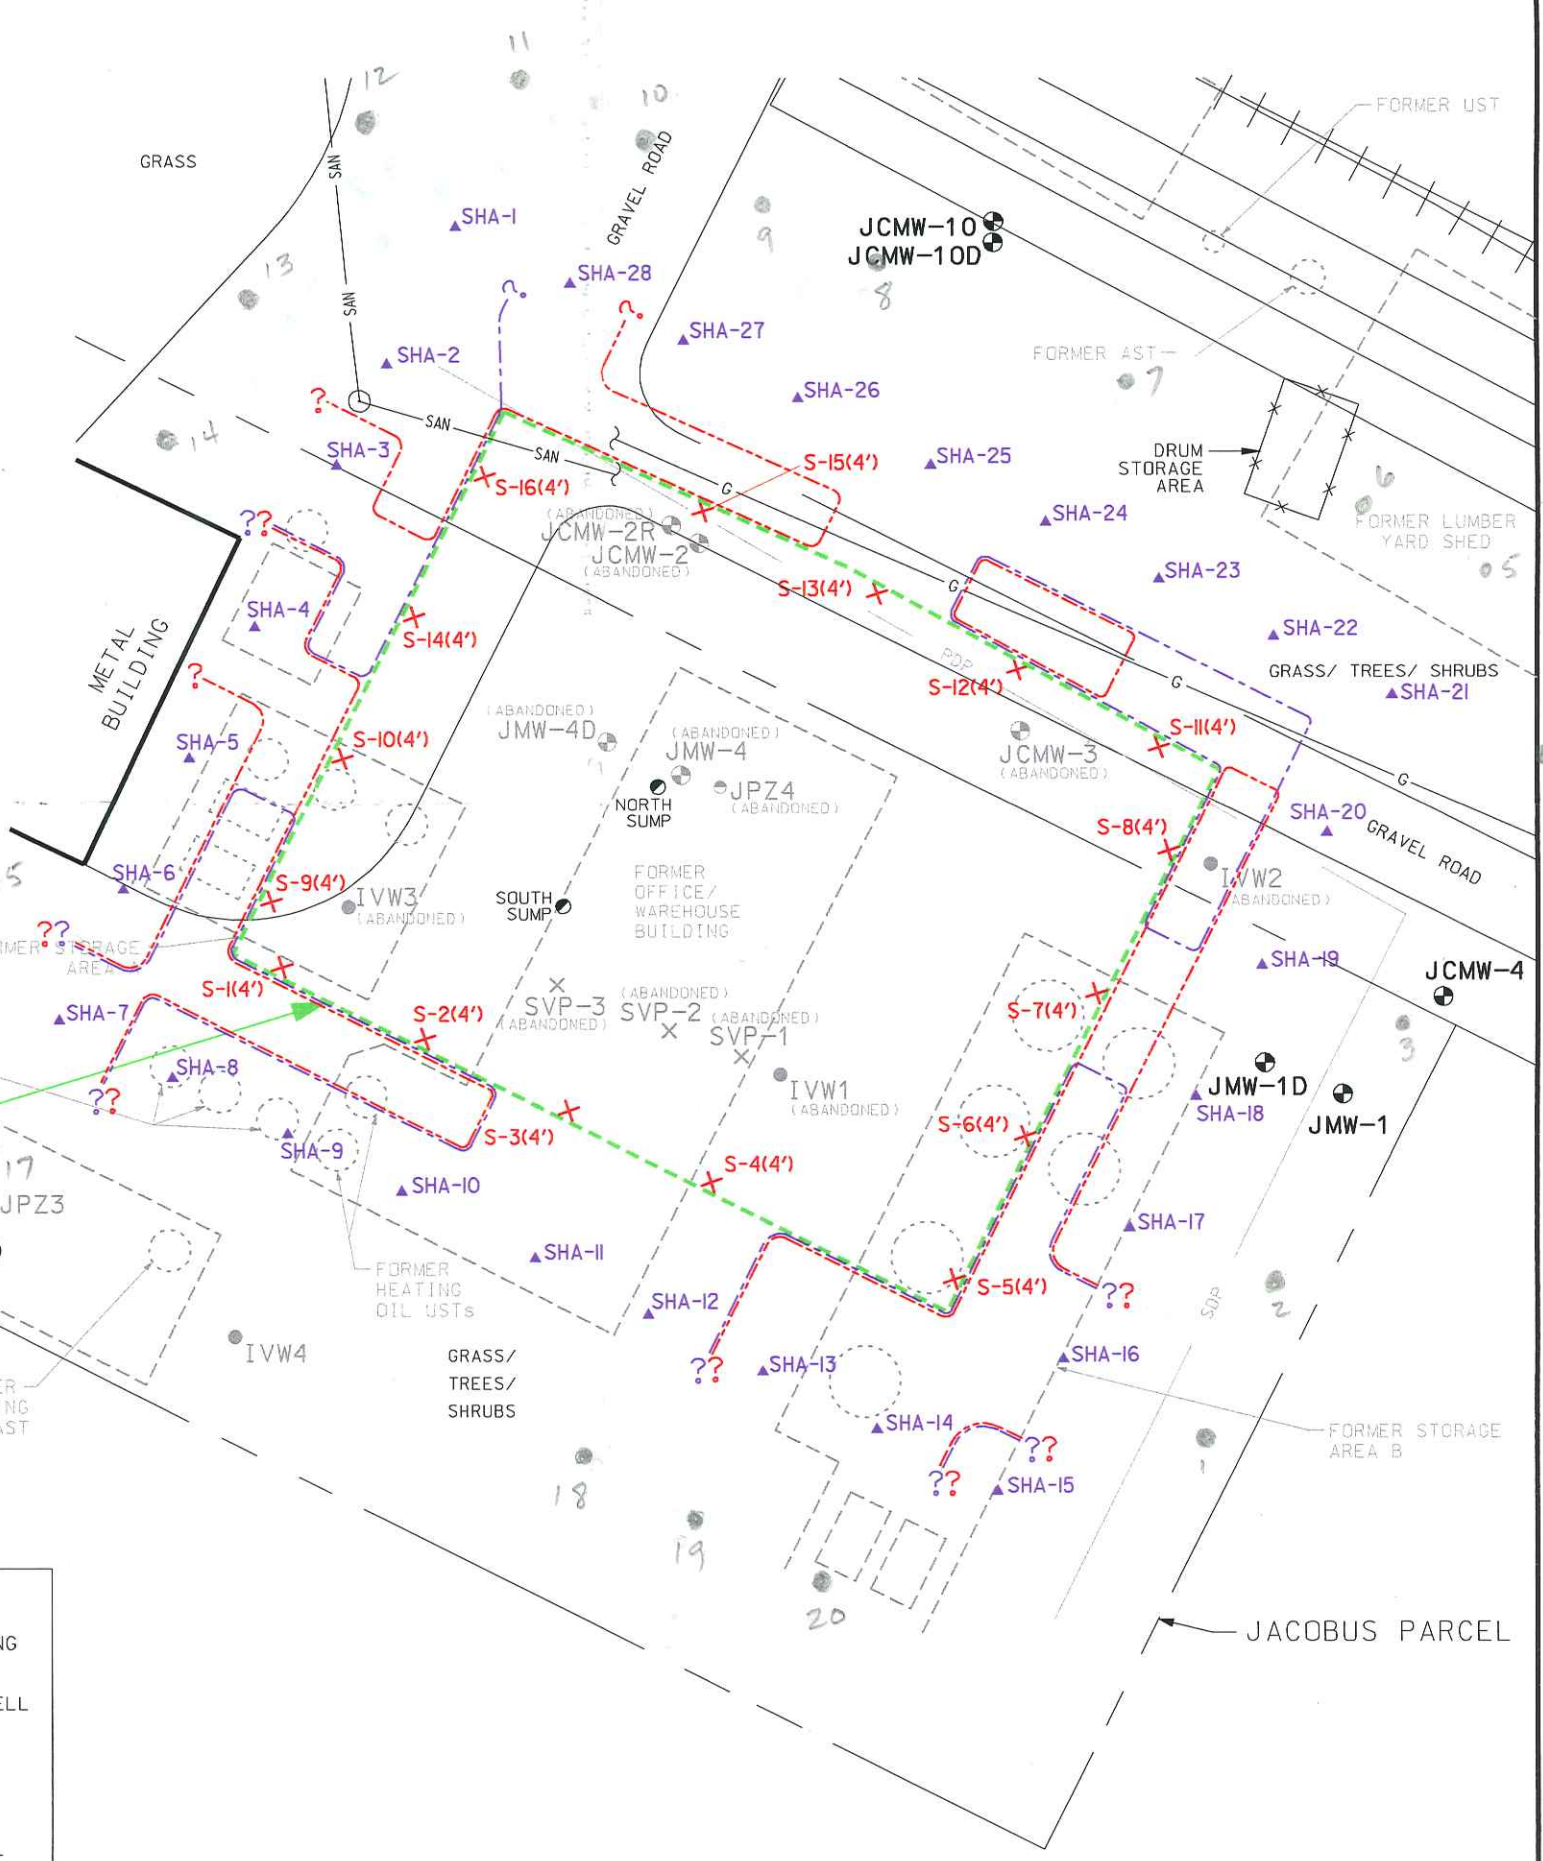

- LEGEND**
- SHA ▲ = HAND AUGER SOIL BORING
 - ⊕ = GEOPROBE
 - JMW ⊕ = JACOBUS MONITORING WELL
 - JPZ ⊕ = JACOBUS SUMP
 - ⊕ = SUMP
 - JCMW ⊕ = CMC MONITORING WELL
 - = INLET VENT WELL
 - ⊗ = SDIL VAPOR POINT WELL
 - = MANHOLE

C IMPACTS ABOVE NR 746 TABLE 2 VALUES

C IMPACTS ABOVE NR 746 TABLE 1

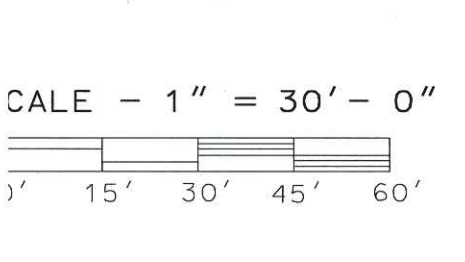

FORMER JACOBUS BULK PLANT
N116 W16261 MAIN STREET, GERMANTOWN, WI
SOIL QUALITY MAP FOR PVOCs
(SEPTEMBER 2005 THROUGH AUGUST 2007 DATA)

DRAWING NUMBER
6905-041

FIGURE 2