

- Legend**
- Iron Pipe Found
 - Corroded X Found
 - Monitoring Well
 - Piezometer
 - (Storm) Sewer
 - Storm Manhole
 - Catch Basin
 - Water Main
 - + Water Valve
 - ◆ Hydrant
 - Sanitary Sewer
 - Sanitary Manhole
 - × Light Pole
 - Conc. Base for LP
 - Traffic Pole
 - Traffic Utility Box
 - Gas Valve
 - ⊕ Power Pole
 - ⊕ Telephone
 - Sign Standard
 - Buried M.E. Cable
 - (Gas) Main (M.G.)
 - Gas meter
 - Buried Electric
 - Buried COM cable
 - COM Vault
 - (Power) Overhead
 - UST LIMITS
 - UST Access Covers
 - UST Vent
 - Canopy Column
 - × Spot Elevation
 - Pay Station

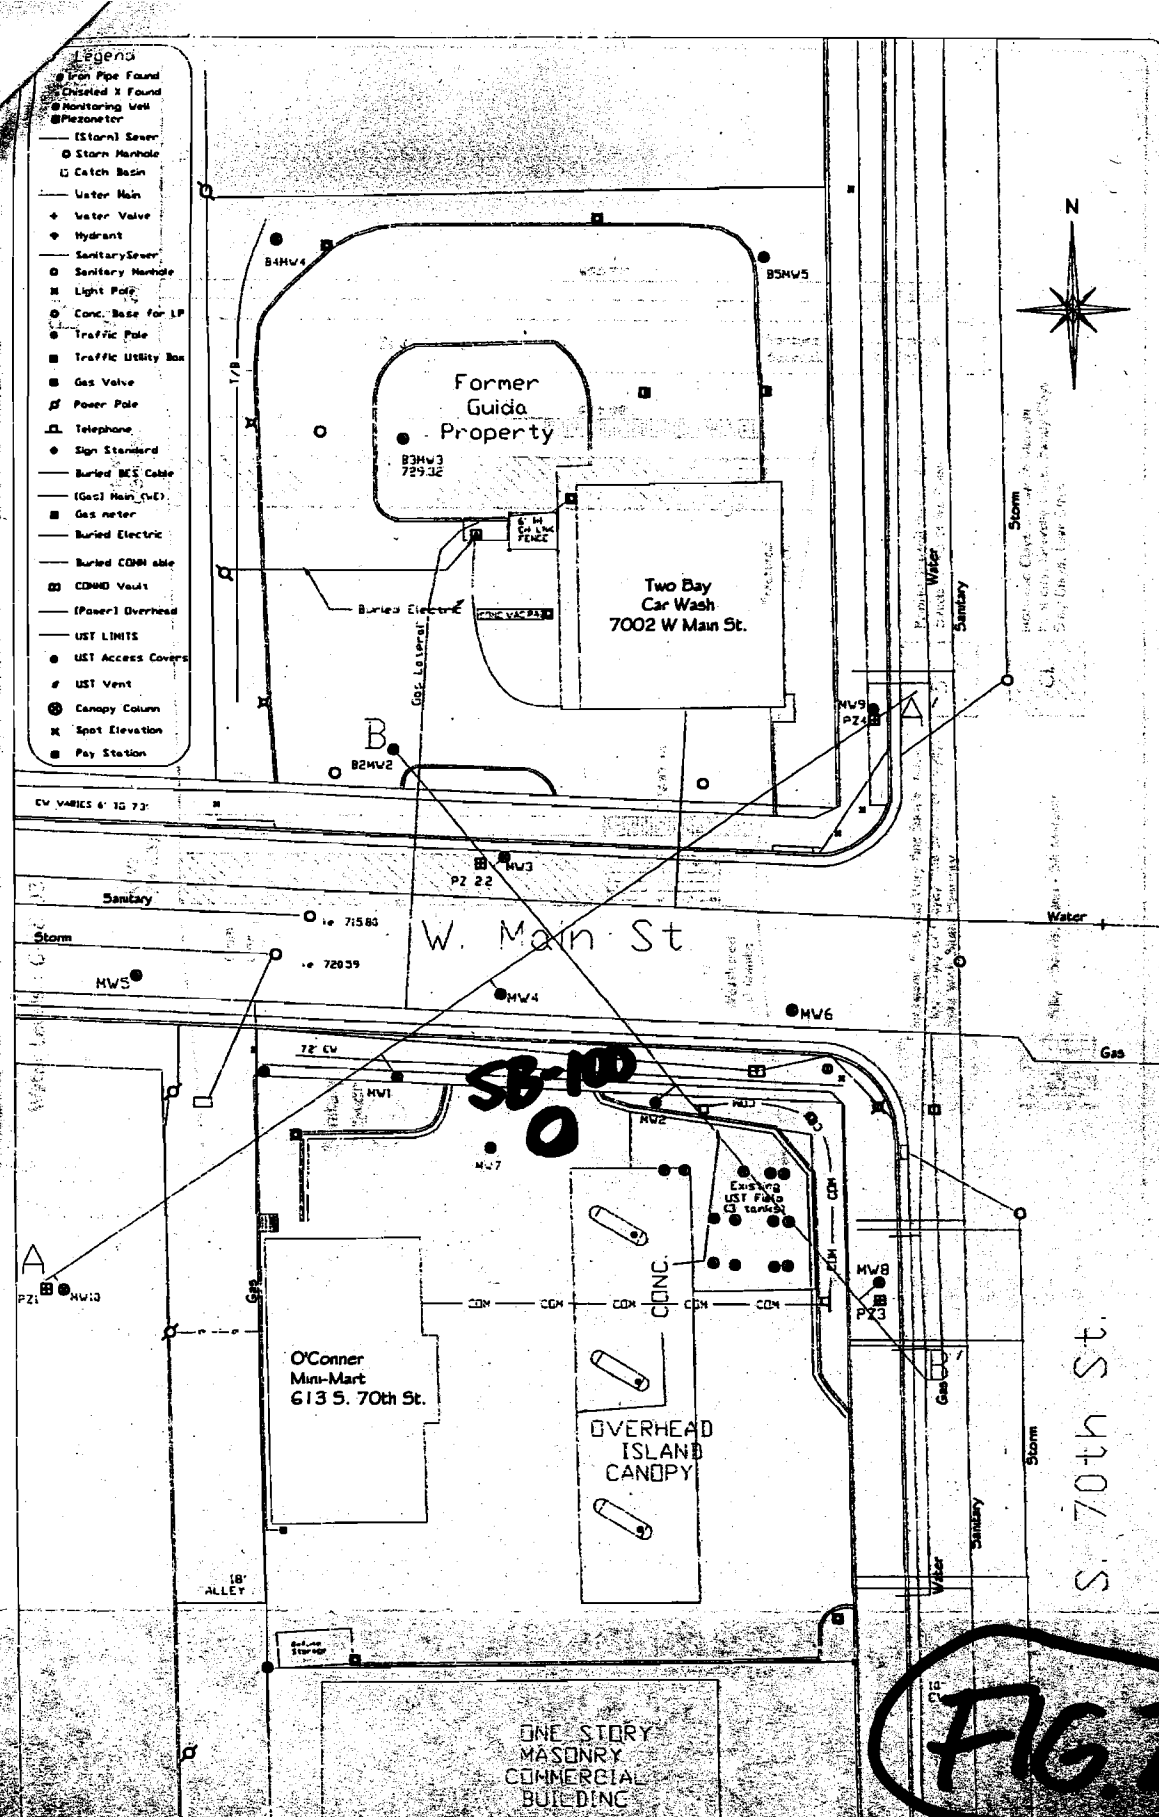


FIG. 2

Graphic Scale
 Scale: 1 Inch = 30 Feet
 Drawn By Andrew Malcom
 Date: 8/25/03
 Project No: 079
 Note: Adapted from certified survey.

Monitoring Well Location Plan
 O'Conner Petroleum
 613 S. 70th St. Milwaukee, WI

Moraine Environmental, Inc.
 Environmental Management Services
 1111
 P.O. Box 10000, Milwaukee, WI 53210
 Tel: 414-224-1111 Fax: 414-224-1112