


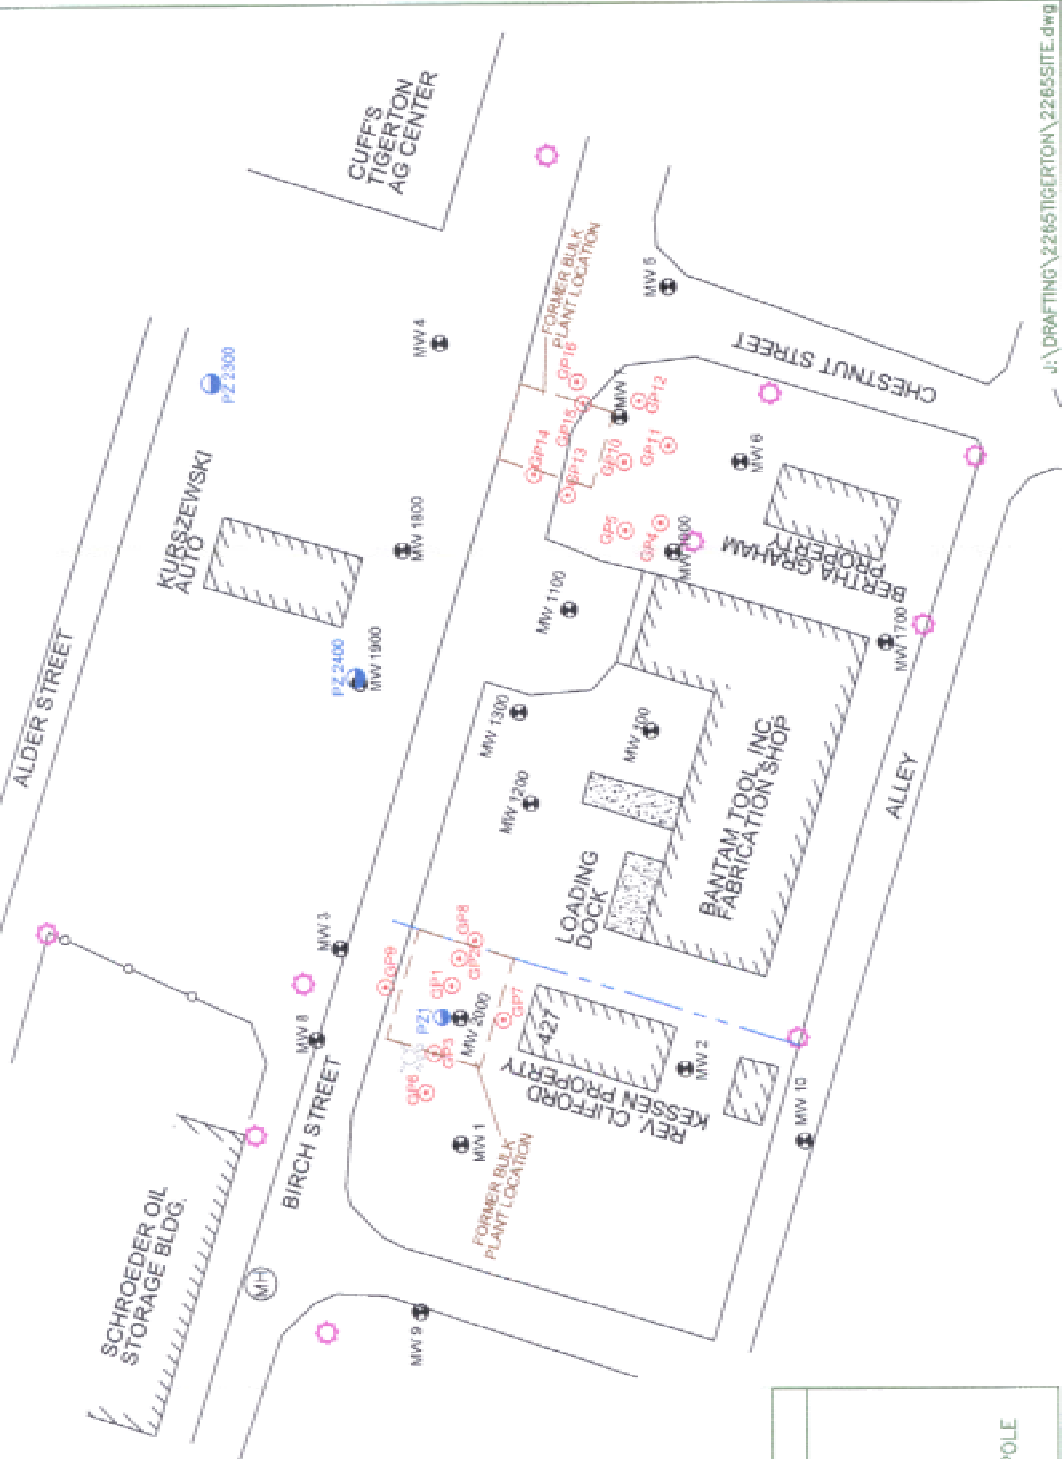

• MW 3 (SCHROEDER OIL TIGERTON BULK PLANT)



LEGEND

0 80

 SCALE: 1" = 80'

- PROPOSED MONITORING WELL
- ⊕ GEOPROBE SOIL BORING
- ⊖ MONITORING WELL
- ⊙ UTILITY POLE
- ⊚ PIEZOMETER

VILLAGE OF TIGERTON—KESSEN PROPERTY 427 BIRCH STREET TIGERTON, WISCONSIN		FIGURE 2 : SITE MAP	DATE: 05/20/03
		PROJECT NO. 2265	DRAWN BY: T.J.R.

J:\DRAWING\2265TIGERTON\2265SITE.dwg