


ZERO LOT LINE DUPLEX OR TWIN HOME


SPS 321.08(1), TABLE-321.08 FIRE SEPARATION and

SPS 321.08(1) LIVING UNIT SEPARATION'

(EFFECTIVE APRIL 1, 2009 SINGLE STUD WALL ACCEPTABLE)

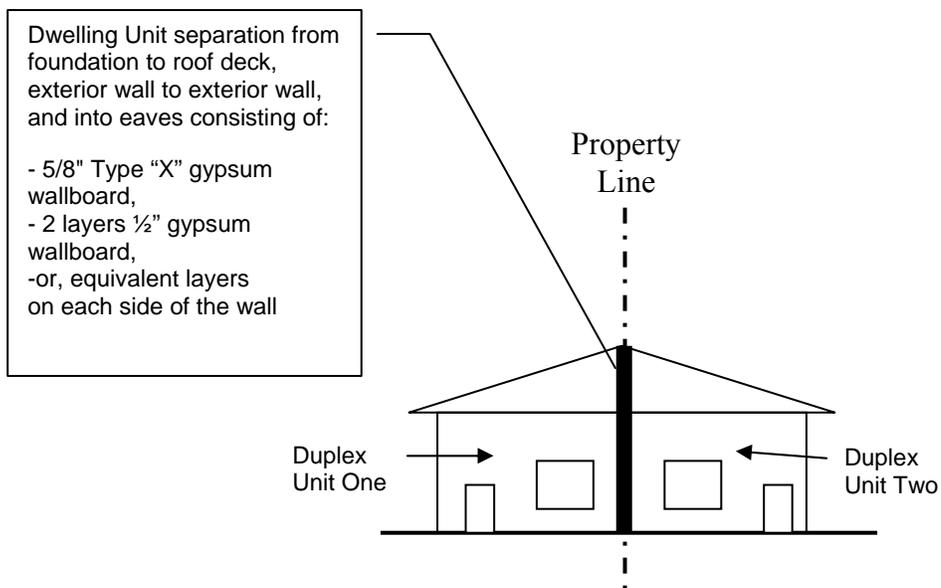

Unit Separation per SPS 321.08 (2) (d)
as referenced in Table 321.08

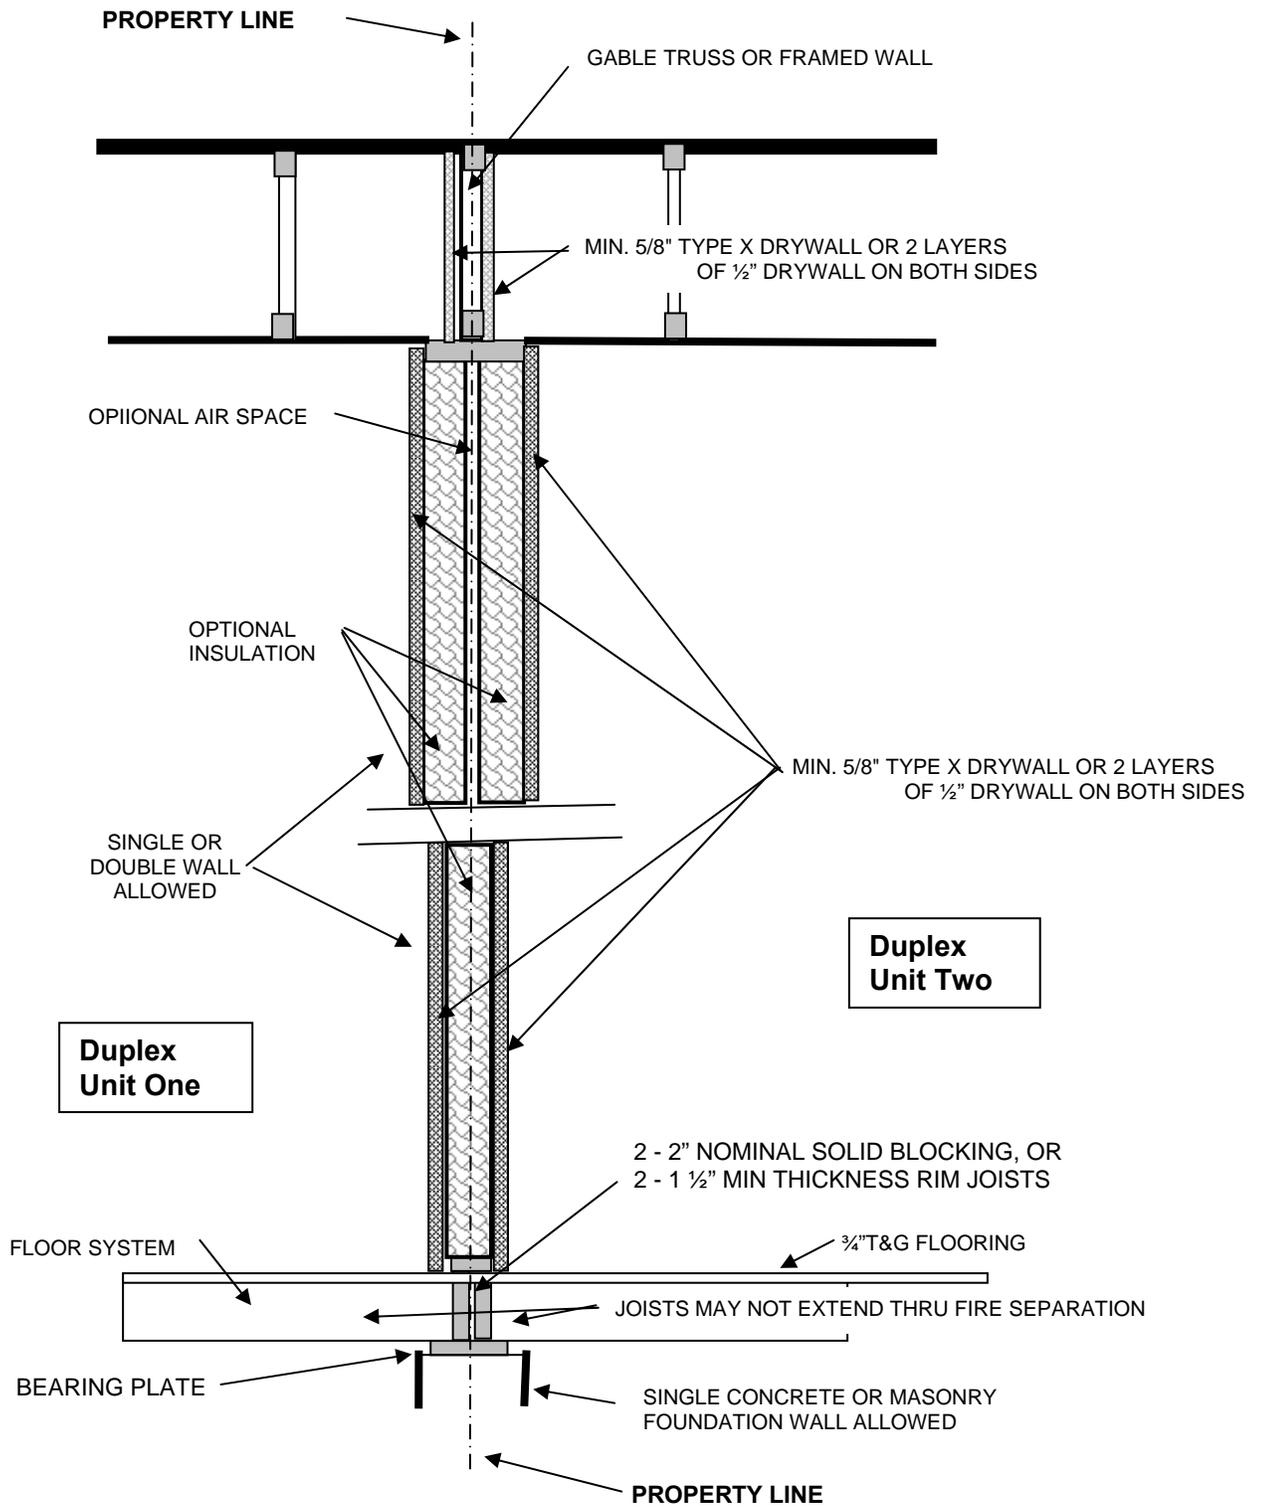

**Duplex Zero Lot Line
Separation Construction Detail**