
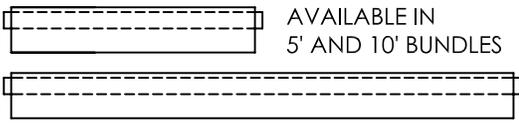


Q:\TECH RES NEW\PRODUCTS\Smart-Rock\Infiltrator Smart-Rock SR1-12A

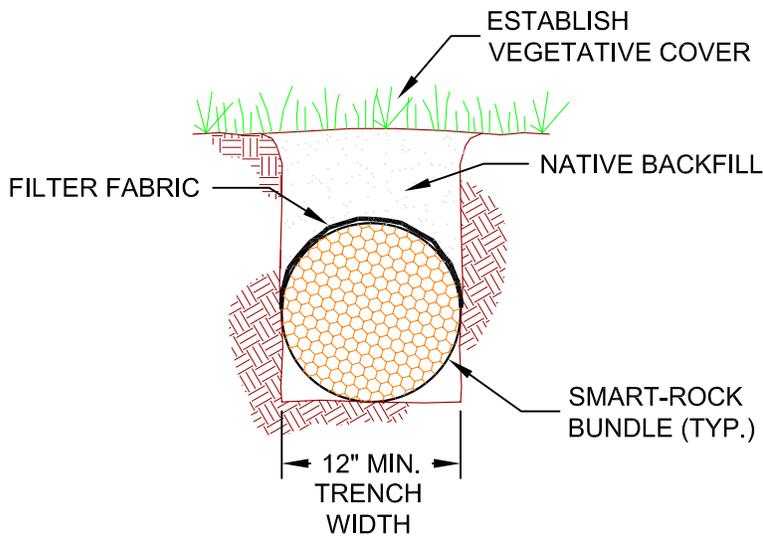

- NOTES:**
1. ALL PRODUCT CONFIGURATIONS MUST COMPLY WITH APPLICABLE REGULATORY REQUIREMENTS.
 2. PRODUCT INSTALLATION DEPTH MUST COMPLY WITH APPLICABLE REGULATORY REQUIREMENTS.

INFILTRATOR SYSTEMS INC. 6 Business Park Rd. Old Saybrook, CT 06475 (800) 221-4436		
INFILTRATOR SMART-ROCK SR 1-12A		
Drawn by: R.D.	DWG NO. 1	Date: 2-25-09
SCALE Not to Scale	Checked by: DJL	SHEET 1 of 1