



WLP1000-MR GREASE INTERCEPTOR
TANK SPECIFICATIONS

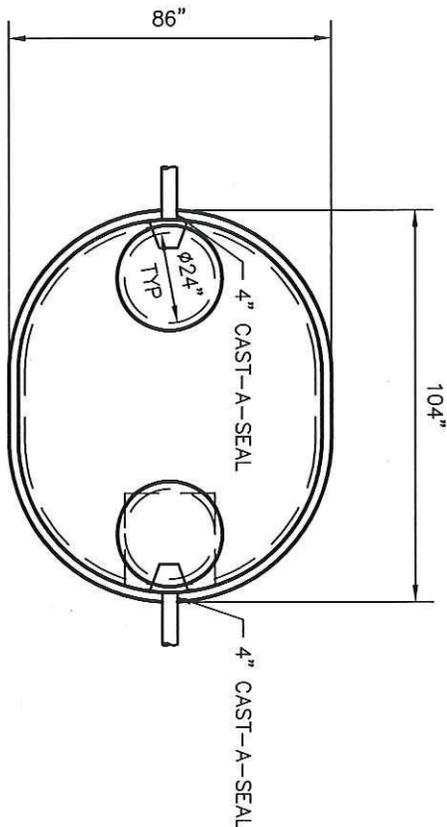

TOP VIEW

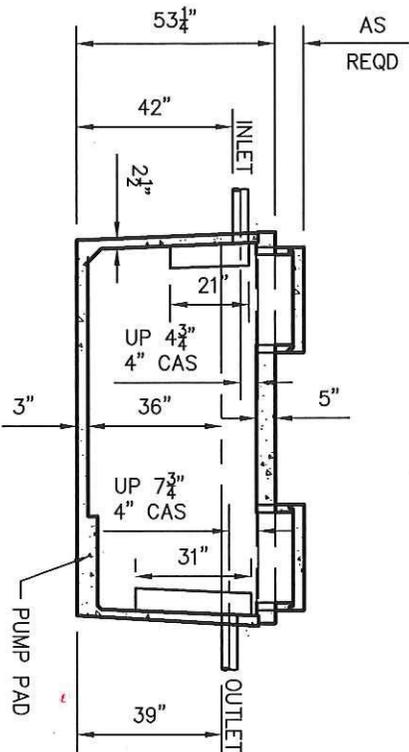

SIDE VIEW

DIMENSIONS:

- WALL: 2 1/2"
- BOTTOM: SEPTIC 3"
- HOLDING 5" (ADD 1,300 LB.)
- COVER: 4"
- MANHOLE: 24" I.D. PRECAST CONCRETE RISER
- HEIGHT: FLAT COVER 53 1/4" O.D.
- LENGTH: 104" O.D.
- WIDTH: 86" O.D.
- BELOW INLET: 42" O.D.
- LIQUID LEVEL: 36"
- WEIGHT: 6,790 LBS.
- INLET AND OUTLET: 4" CAST-A-SEAL BOOT OR EQUAL GASKET, CAST-A-SEAL BOOT OR EQUAL
- INLET AND OUTLET BAFFLE: AS SHOWN

- LIQUID CAPACITY: 27.83 GAL/IN
- HOLDING TANK: OUTLET HOLE PLUGGED
- ACTUAL CAPACITY: 1,085 GALLONS
- LOADING DESIGN: 8' 0" UNSATURATED SOIL

- TANK CAN BE USED AS: GREASE INTERCEPTOR
- COVER: MIX DESIGN #8 (NO FIBER)
- TANK: MIX DESIGN #10 (STRUCTURAL FIBER)
- CUSTOMIZED TANKS: FOR CUSTOM TANKS CONTACT WIESER CONCRETE

RECEIVED

JUN 21 2013

SAFETY & BUILDINGS

Conditionally
APPROVED

TANKS ARE MANUFACTURED TO MEET OR EXCEED ASTM C-11227 REQUIREMENTS

SEE CORRESPONDENCE

20130198 B

DRAWINGS SUBMITTED
FOR APPROVAL

APPROVED BY: _____
APPROVAL DATE: _____
PRODUCTS NEEDED BY: _____

WLP1000GI-MR
SEPTIC MANUAL

WIESER CONCRETE

W3716 US HWY 10 MAIDEN ROCK, WI 54750
800-325-8456

DRAWN BY: WCP

DATE: 00/00/00

FILE: WLP1000GI-MR

SCALE: 1/4"=1'-0"

REV. DATE: .

PRE-POUR:

POST-POUR:

SHEET NO. 1 OF 1