

**W2500-MR
TANK SPECIFICATIONS**

DIMENSIONS:
WALL: 2 1/2"
BOTTOM: SEPTIC 4"


COVER: 6"
MANHOLE: 24" I.D. PRECAST CONCRETE RISER
HEIGHT: 71" O.D.
LENGTH: 159 1/2" O.D.
WIDTH: 93" O.D.
BELOW INLET: 57" O.D.
LIQUID LEVEL: 50"
WEIGHT: 10,500 LBS.
COVER 6,340 LBS.

INLET AND OUTLET:
4" CAST-A-SEAL BOOT OR EQUAL
GASKET, CAST-A-SEAL BOOT OR EQUAL


LIQUID CAPACITY: 49.46 GAL/IN

LOADING DESIGN: 8' 0" UNSATURATED SOIL

COVER: MIX DESIGN #8 (NO FIBER)
TANK: MIX DESIGN #9 (SMALL FIBER)

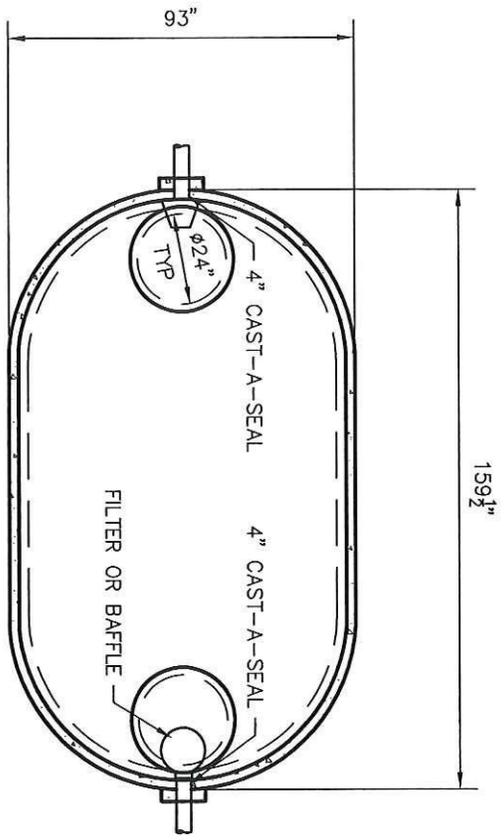

TOP VIEW

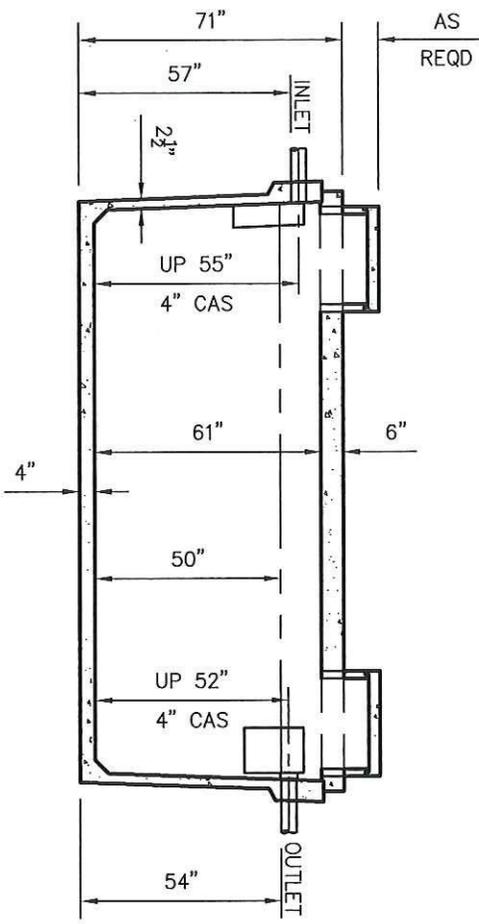

SIDE VIEW

TANKS ARE MANUFACTURED TO MEET OR EXCEED ASTM C-1227 REQUIREMENTS

**Conditionally
APPROVED**

[Signature]

SEE CORRESPONDENCE

20140012

**DRAWINGS SUBMITTED
FOR APPROVAL**

APPROVED BY: _____
APPROVAL DATE: _____
PRODUCTS NEEDED BY: _____

W2500-MR SEPTIC MANUAL	WIESER CONCRETE W3716 US HWY 10 MAIDEN ROCK, WI 54750 800-325-8456	DRAWN BY: WCP	SCALE: 1/4"=1'-0" REV.	PRE-POUR:
		DATE: 00/00/00	DATE:	POST-POUR:
		FILE: W2500-MR		

SHEET NO.
1 OF 1