
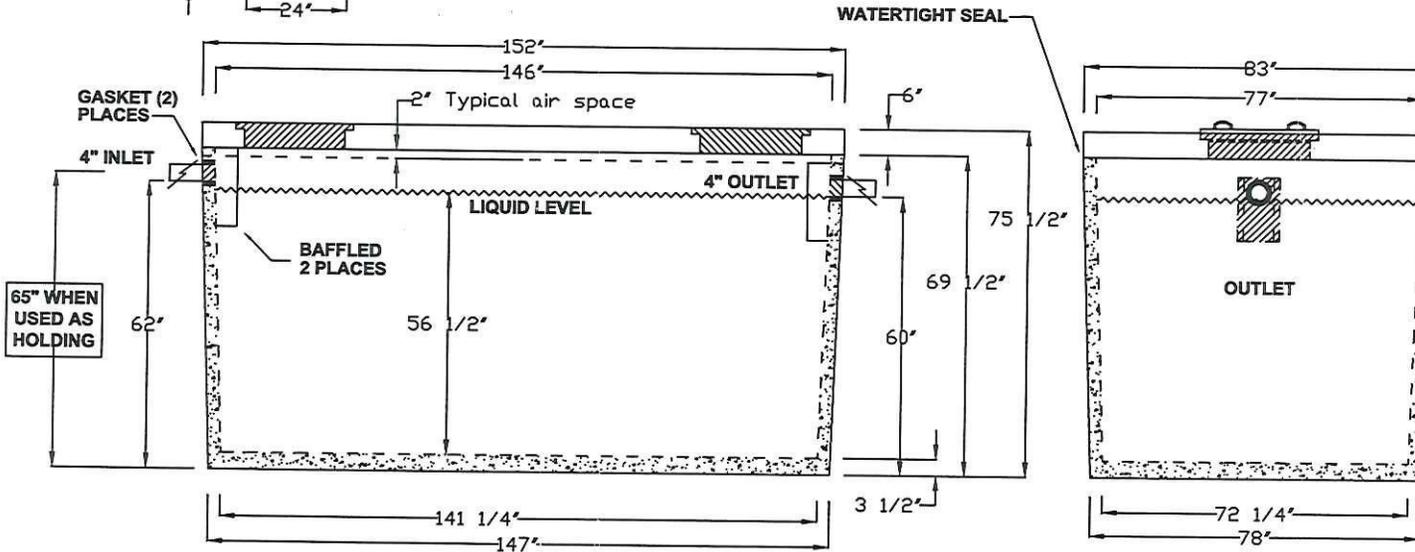
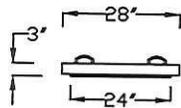


Conditionally
APPROVED

20150067

Al Jones
SEE CORRESPONDENCE

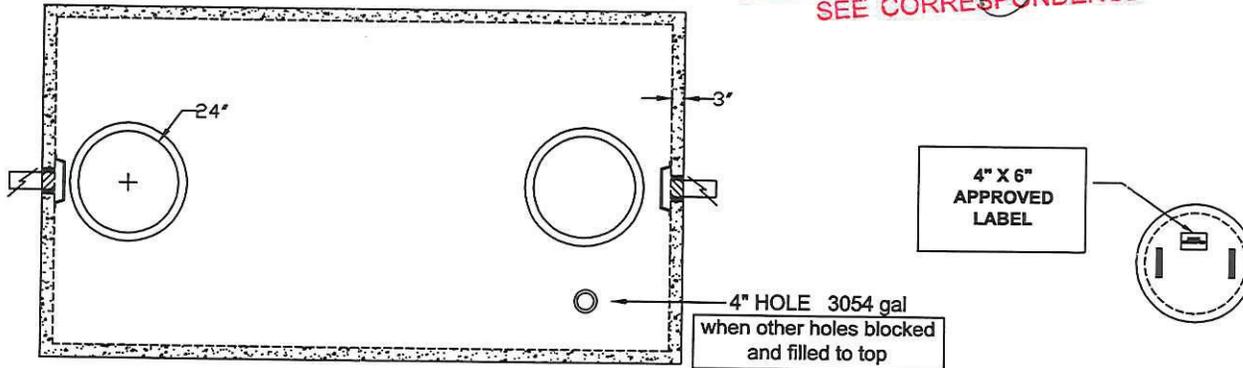

GROVE CONCRETE & SUPPLY, INC.
18426 DURAND AVENUE P.O. BOX 363
UNION GROVE, WISCONSIN 53182
(262) 878-2030 FAX (262) 878-4222
GroveConcrete.com

NOTES:

1. GALLONS PER INCH:
2,600 COMPARTMENT - 46.30 gal/in.
2. REINFORCED CONCRETE 4,000 PSI MIN.
3. (GASKETED 4" OR 6" OPENING)
PRESS SEAL, TUFF TITE OR EQUAL.
4. (LABEL APPLIED TO COVER), WHEN
USED AS A GREASE INTERCEPTOR.
5. 5' MAX DEPTH OF COVER, 8' BURIAL
DEPTH WITH HEAVY DUTY COVER.
6. ALL BAFFLES & FILTERS TO BE
INSTALLED TO MEET STATE &
LOCAL CODES.

3054 - HOLDING / PUMP ONLY
THROUGH TANK TOP

2,850 - HOLDING / PUMP

2600 - SEPTIC / PUMP
GREASE INTERCEPTOR

FOR ANY MODIFICATIONS CALL
GROVE CONCRETE

APPROVED BY:

DRAWN BY: RAY		DATE: 2/19/15
SCALE: NTS	EST. WEIGHT: 20,450 LBS.	VERSION: 00002
DWG. # TNK-2600-ver2		ILL. APPROVAL # 114

THIS DRAWING AND THE INFORMATION CONTAINED
HEREON IS THE EXCLUSIVE PROPERTY OF GROVE
CONCRETE & SUPPLY, INC., AND SHALL NOT BE
REPRODUCED, USED, OR DISCLOSED TO OTHERS
EXCEPT AS AUTHORIZED THROUGH WRITTEN CONSENT
FROM GROVE CONCRETE & SUPPLY, INC.