






20150200

Conditionally

APPROVED

W. Jones

SEE CORRESPONDENCE

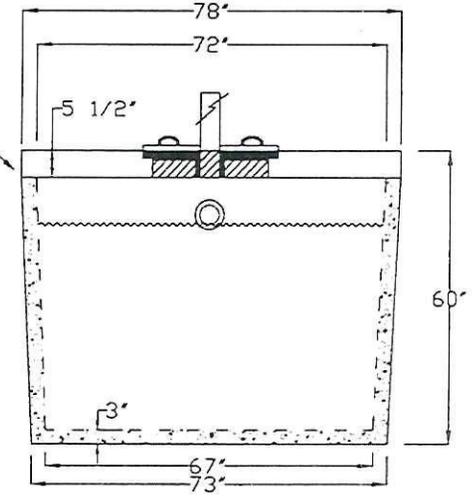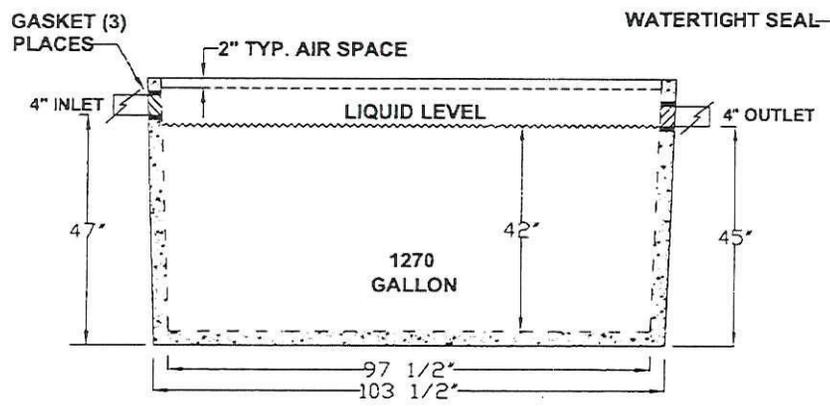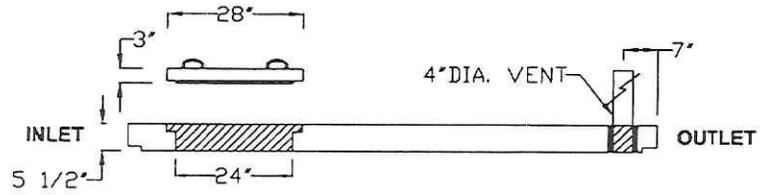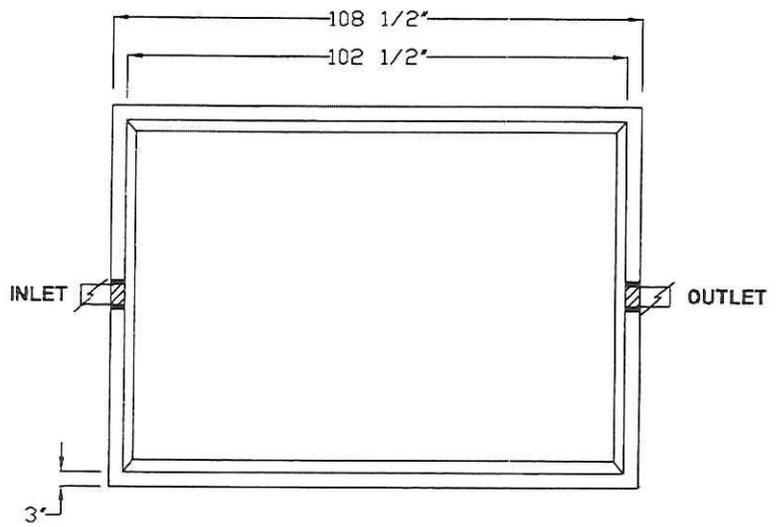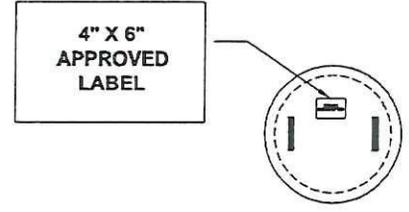

GROVE CONCRETE & SUPPLY, INC.
18426 DURAND AVENUE P.O. BOX 363
UNION GROVE, WISCONSIN 53182
(262) 878-2030 FAX (262) 878-4222
GroveConcrete.com

- NOTES:**
1. GALLONS PER INCH - 30.26 gal/in.
 2. REINFORCED CONCRETE 4,000 PSI MIN.
 3. (GASKETED 4" OPENINGS) PRESS SEAL, TUFF TITE OR EQUAL.
 4. ALL BAFFLES & FILTERS TO BE INSTALLED TO MEET STATE & LOCAL CODES.

GALLON (1,270)
SEPTIC, PUMP, GREASE, HOLDING
FOR ANY MODIFICATIONS CALL
GROVE CONCRETE

DRAWN BY: RAY		DATE: 12/20/13
SCALE: NTS	EST. WIEGHT: 12,000 LBS.	VERSION: 00001
DWG. # TNK-1270-VEN		ILL. APPROVAL # 114 STATE OF WIS. APPROVED

THIS DRAWING AND THE INFORMATION CONTAINED HEREON IS THE EXCLUSIVE PROPERTY OF GROVE CONCRETE & SUPPLY, INC., AND SHALL NOT BE REPRODUCED, USED, OR DISCLOSED TO OTHERS EXCEPT AS AUTHORIZED THROUGH WRITTEN CONCENT FROM GROVE CONCRETE & SUPPLY, INC.