

## WLP785-FDL TANK SPECIFICATIONS

**DIMENSIONS:**

WALL: 2-1/2"  
 BOTTOM: 2-1/2"  
 COVER: 5"  
 MANHOLE: 24" I.D. PRECAST CONCRETE RISER  
 HEIGHT: 51" O.D.  
 LENGTH: 97" O.D.  
 WIDTH: 61" O.D.  
 BELOW INLET: 41" O.D.  
 LIQUID LEVEL: 36-1/2"  
 WEIGHT: 7,000 LBS.

**INLET AND OUTLET:**

4" CAST-A-SEAL BOOT OR EQUAL

**INLET AND OUTLET BAFFLE AND FILTER:**

SEE DETAIL #10

LIQUID CAPACITY: 21.50 GAL/IN

**HOLDING TANK:**

OUTLET HOLE PLUGGED  
 ACTUAL CAPACITY: 828 GALLONS

LOADING DESIGN: 8' 0" UNSATURATED SOIL

**TANK CAN BE USED AS:**


SEPTIC/ HOLDING/ PUMP OR SIPHON

COVER: MIX DESIGN #8 (NO FIBER)


TANK: MIX DESIGN #9 (SMALL FIBER)

**CUSTOMIZED TANKS:**

FOR CUSTOM TANKS CONTACT WIESER CONCRETE

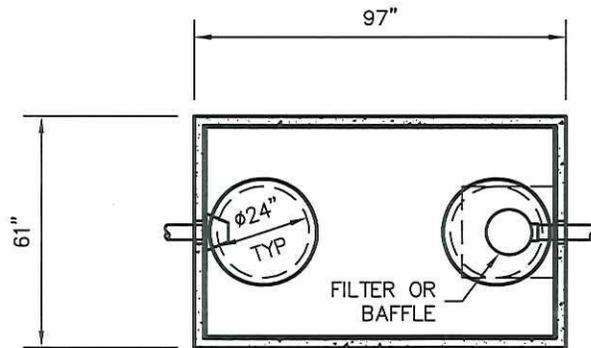

TOP VIEW

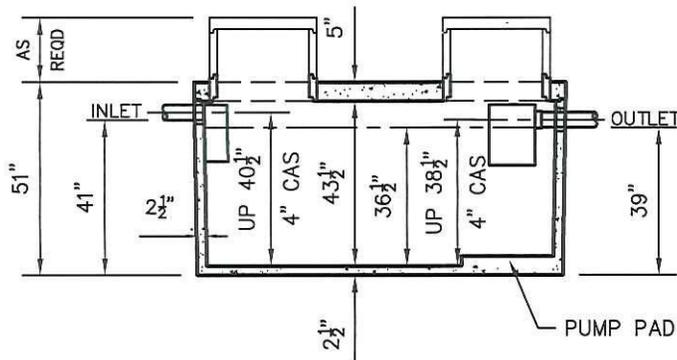

SIDE VIEW

Conditionally  
 APPROVED

SEE CORRESPONDENCE

*Al Jones*

<b>DRAWINGS SUBMITTED FOR APPROVAL</b>	
APPROVED BY: _____	PRE-POUR: _____
APPROVAL DATE: _____	POST-POUR: _____
PRODUCTS NEEDED BY: _____	SCALE: 1/4"=1'-0"
	REV. _____
	DATE: _____

<p style="font-size: 2em; font-weight: bold; margin: 0;">WIESER CONCRETE</p> <p style="font-size: 0.8em; margin: 0;">W3716 US HWY 10 MAIDEN ROCK, WI 54750</p> <p style="font-size: 0.8em; margin: 0;">800-325-8456</p>
<p style="font-size: 1.2em; font-weight: bold; margin: 0;">WLP785-FDL</p> <p style="font-size: 1.2em; font-weight: bold; margin: 0;">SEPTIC MANUAL</p>
<p style="font-size: 1.2em; font-weight: bold; margin: 0;">SHEET NO.</p> <p style="font-size: 2em; font-weight: bold; margin: 0;">1</p> <p style="font-size: 1.2em; font-weight: bold; margin: 0;">OF</p> <p style="font-size: 2em; font-weight: bold; margin: 0;">1</p>