

20160017

ADVANTEK AX10 OR 20
450 OR 900 GPD
WLP1280 800-FDL
TANK SPECIFICATIONS

DIMENSIONS:
WALL: 3"
BOTTOM: 3"
COVER: 5"
MANHOLE: 24" I.D. PRECAST CONCRETE RISER
HEIGHT: 54 1/2" O.D.
LENGTH: 175" O.D.
WIDTH: 84" O.D.
BELOW INLET: 43" O.D.
LIQUID LEVEL: 38"
WEIGHT: 18,000 LBS.

INLET:
4" CAST-A-SEAL BOOT OR EQUAL

INLET Baffle AND FILTER:
WISCONSIN, SEE DETAIL #10

LIQUID CAPACITY: 33.44 GAL/IN (SEPTIC)
20.60 GAL/IN (PUMP)

LOADING DESIGN: 8' 0" UNSATURATED SOIL

OPTIONAL CONCRETE RISERS AND LIDS

TANK CAN BE USED AS:
ADVANTEK AX10 OR 20, 450 OR 900 GPD

COVER: MIX DESIGN #8 (NO FIBER)
TANK: MIX DESIGN #9 (SMALL FIBER)


CUSTOMIZED TANKS:
FOR CUSTOM TANKS CONTACT WESER CONCRETE

**Conditionally
APPROVED**


[Signature]
SEE CORRESPONDENCE

**DRAWINGS SUBMITTED
FOR APPROVAL**

APPROVED BY: _____
APPROVAL DATE: _____
PRODUCTS NEEDED BY: _____

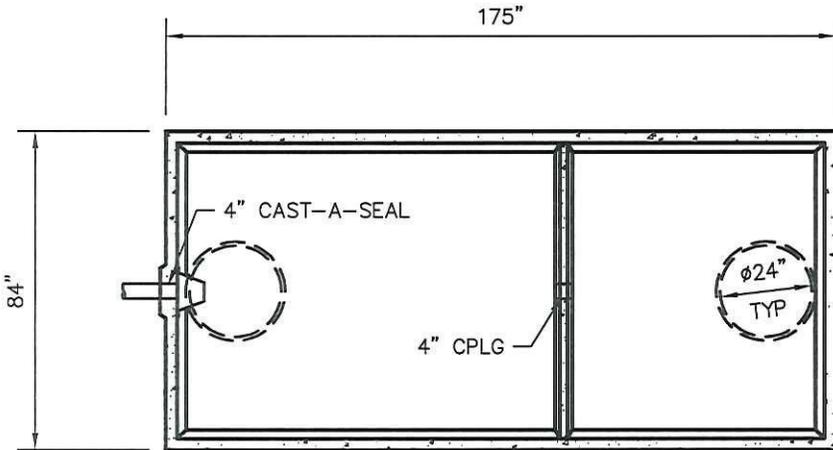

TOP VIEW

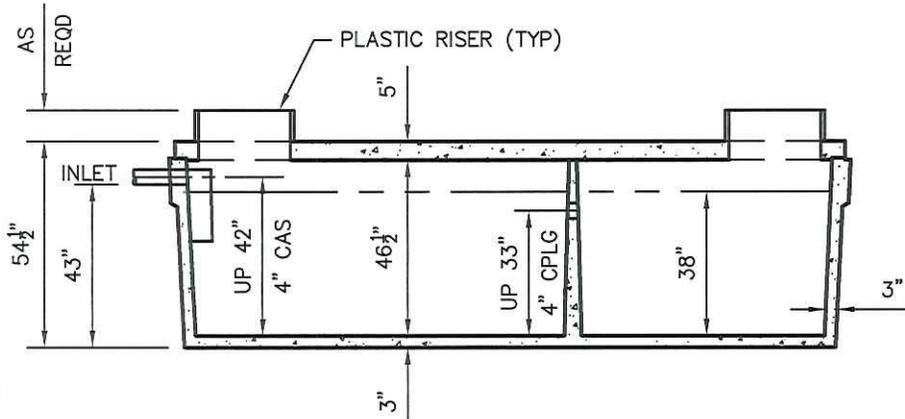

SIDE VIEW

TANKS ARE MANUFACTURED TO MEET OR EXCEED ASTM C-1227 REQUIREMENTS

PRE-POUR:	SCALE: 1/4"=1'-0"
POST-POUR:	REV. DATE:
DRAWN BY: WCP	DATE: 00/00/00
FILE: ADVANTEK WLP1280/800-FDL	
WESER CONCRETE	
W3716 US HWY 10 MAIDEN ROCK, WI 54750	
800-325-8456	
ADVANTEK AX10 OR 20	SEPTIC MANUAL
WLP1280/800-FDL	
SHEET NO. 1 OF 1	