

20160034

# WEHD2000 TANK SPECIFICATIONS

### DIMENSIONS:

WALL: 6"  
 BOTTOM: 6"  
 COVER: 6"  
 MANHOLE: 24" I.D. PRECAST CONCRETE RISER  
 HEIGHT: 65" O.D.  
 LENGTH: 156" O.D.  
 WIDTH: 84" O.D.  
 BELOW INLET: 53" O.D.  
 LIQUID LEVEL: 45"  
 WEIGHT: TANK 19,400 LBS.  
 WEIGHT: COVER 6,800 LBS.

INLET AND OUTLET:  
 4" CAST-A-SEAL BOOT, GASKET OR EQUAL

INLET AND OUTLET Baffle AND FILTER:  
 WISCONSIN, SEE DETAIL #10  
 (OTHER STATES SEE CHART)

LIQUID CAPACITY: 44.88 GAL/IN

LOADING DESIGN: 12' 0" UNSATURATED SOIL / HS-20

### HOLDING TANK:


OUTLET HOLE PLUGGED  
 ACTUAL CAPACITY: 2,109 GALLONS

### TANK CAN BE USED AS:


SEPTIC / HOLDING / PUMP OR SIPHON

COVER: MIX DESIGN #8 (NO FIBER)  
 TANK: MIX DESIGN #8 (NO FIBER)

CUSTOMIZED TANKS:  
 FOR CUSTOM TANKS CONTACT WIESER CONCRETE

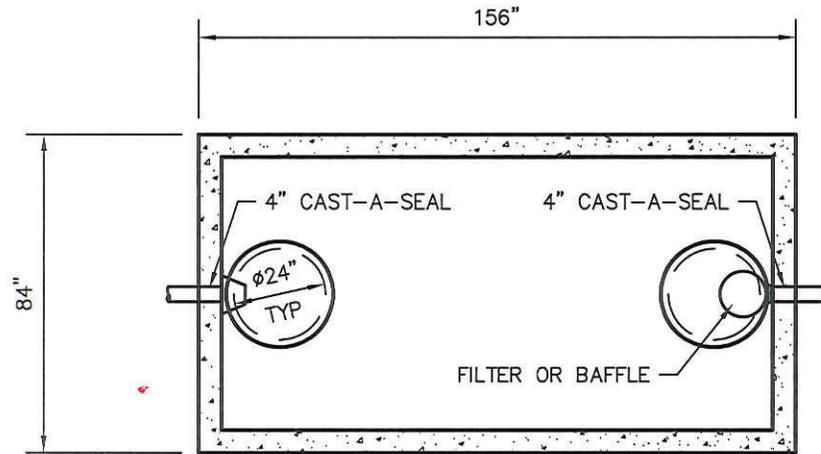

TOP VIEW

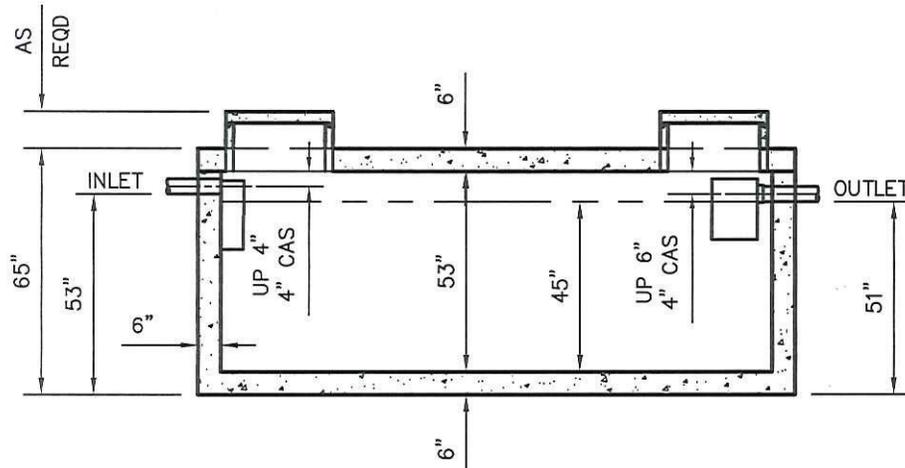

SIDE VIEW

SCALE: 1/4"=1'-0"	PRE-POUR:
REV. DATE:	POST-POUR:
DRAWN BY: WCP	DATE: 00/00/00
FILE: WEHD2000	

**WIESER CONCRETE**  
 W3716 US HWY 10 MAIDEN ROCK, WI 54750  
 800-325-8456

WEHD2000  
 SEPTIC MANUAL

SHEET NO.  
 1 OF 1

*Conditionally APPROVED*  
*[Signature]*  
 SEE CORRESPONDENCE

DRAWINGS SUBMITTED FOR APPROVAL  
 APPROVED BY: \_\_\_\_\_  
 APPROVAL DATE: \_\_\_\_\_  
 PRODUCTS NEEDED BY: \_\_\_\_\_

TANKS ARE MANUFACTURED TO MEET OR EXCEED ASTM C-1227 REQUIREMENTS