

WLP1585/950 TANK SPECIFICATIONS

DIMENSIONS:

WALL: 3"
 BOTTOM: 3"
 COVER: 6"
 MANHOLE: 24" I.D. PRECAST CONCRETE RISER
 HEIGHT: 53-3/4" O.D.
 LENGTH: 183-3/16" O.D.
 WIDTH: 101-3/16" O.D.
 BELOW INLET: 43" O.D.
 LIQUID LEVEL: 38"
 WEIGHT: TANK 13,010 LBS
 WEIGHT: COVER 9,300 LBS

INLET AND OUTLET:
 4" CAST-A-SEAL BOOT OR EQUAL

INLET AND OUTLET Baffle AND FILTER:
 WISCONSIN, SEE DETAIL #10
 (OTHER STATES SEE CHART)

LIQUID CAPACITY: 41.67 GAL/IN (SEPTIC)
 25.00 GAL/IN (PUMP)

LOADING DESIGN: 8'-0" UNSATURATED SOIL

TANK CAN BE USED AS:

SEPTIC/SEPTIC, SEPTIC/PUMP
 OR SEPTIC/SIPHON

COVER: MIX DESIGN #8 (NO FIBER)
TANK: MIX DESIGN #9 (SMALL FIBER)


CUSTOMIZED TANKS:
 FOR CUSTOM TANKS CONTACT WIESER CONCRETE

Conditionally
 APPROVED




SEE CORRECTED DRAWINGS SUBMITTED
 FOR APPROVAL

APPROVED BY: _____
 APPROVAL DATE: _____
 PRODUCTS NEEDED BY: _____

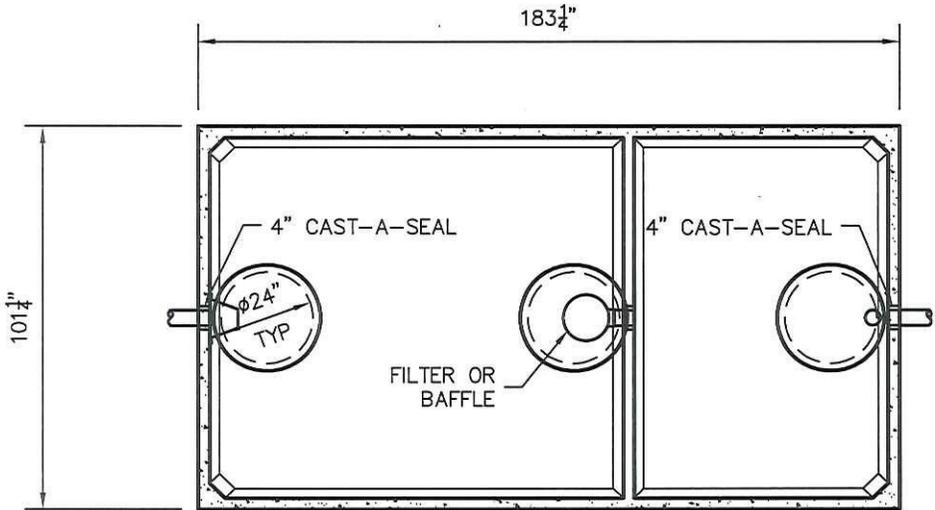

TOP VIEW

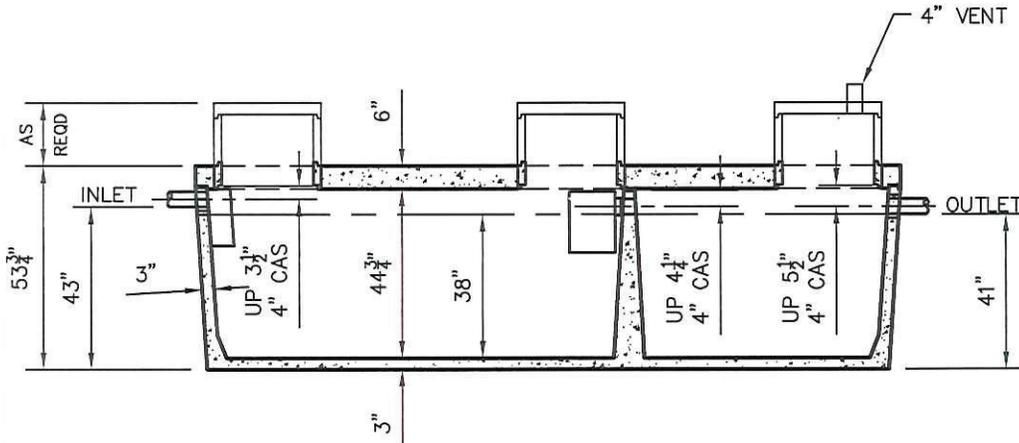

SIDE VIEW

TANKS ARE MANUFACTURED TO MEET OR EXCEED ASTM C-1227 REQUIREMENTS

20160080

WIESER CONCRETE	W3716 US HWY 10 MAIDEN ROCK, WI 54750	800-325-8456	WLP1585/950 SEPTIC MANUAL	SHEET NO. 1 OF 1
DRAWN BY: WCP	SCALE: 1/4"=1'-0"	PRE-POUR:	REV.	POST-POUR:
DATE: 00/00/00	DATE:			
FILE: WLP1585-950				