
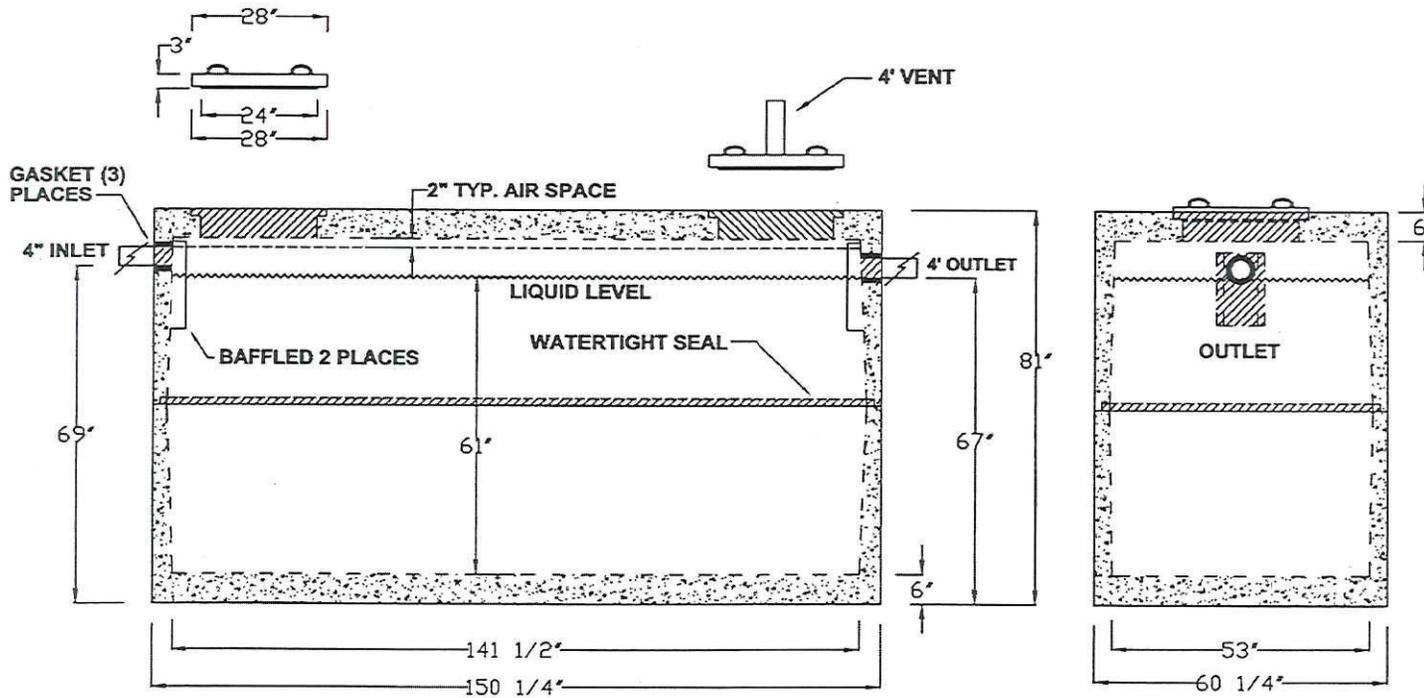


**Conditionally
APPROVED**

20160118

Alan Jones
SEE CORRESPONDENCE

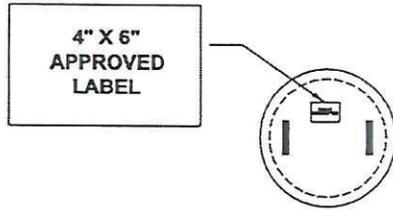

GROVE CONCRETE & SUPPLY, INC.
18426 DURAND AVENUE P.O. BOX 363
UNION GROVE, WISCONSIN 53182
(262) 878-2030 FAX (262) 878-4222
GroveConcrete.com

- NOTES:**
- GALLONS PER INCH:
2,100 COMPARTMENT - 33.66 gal/in.

2,200 COMPARTMENT - 33.66 gal/in.
(WITH OUTLET PLUGGED)
 - REINFORCED CONCRETE 4,000 PSI MIN.
 - (GASKETED 4" OPENINGS) PRESS SEAL, TUFF TITE OR EQUAL.
 - ALL BAFFLES & FILTERS TO BE INSTALLED TO MEET STATE & LOCAL CODES.

2,100 / 2,200 GALLON (2PC)
SEPTIC TANK, HOLDING, PUMP, GREASE

FOR ANY MODIFICATIONS CALL
GROVE CONCRETE

DRAWN BY: RAY		DATE: 12/20/13
SCALE: NTS	EST. WIEGHT: 16,000 LBS.	VERSION: 00001
DWG. # TNK-2100-2P		ILL APPROVAL # 114 STATE OF WIS. APPROVED

THIS DRAWING AND THE INFORMATION CONTAINED
HEREIN IS THE EXCLUSIVE PROPERTY OF GROVE
CONCRETE & SUPPLY, INC., AND SHALL NOT BE
REPRODUCED, USED, OR DISCLOSED TO OTHERS
EXCEPT AS AUTHORIZED THROUGH WRITTEN CONCENT
FROM GROVE CONCRETE & SUPPLY, INC.