



WLP1000-FDL TANK SPECIFICATIONS

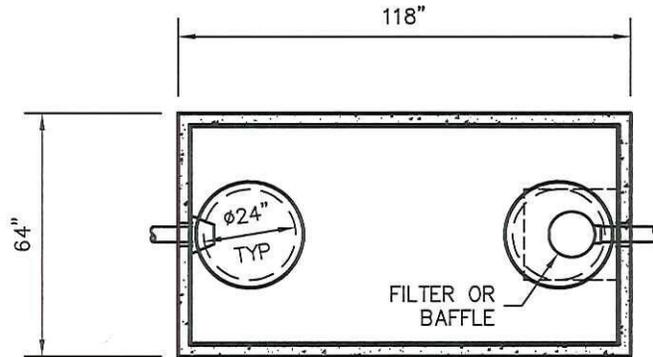

TOP VIEW

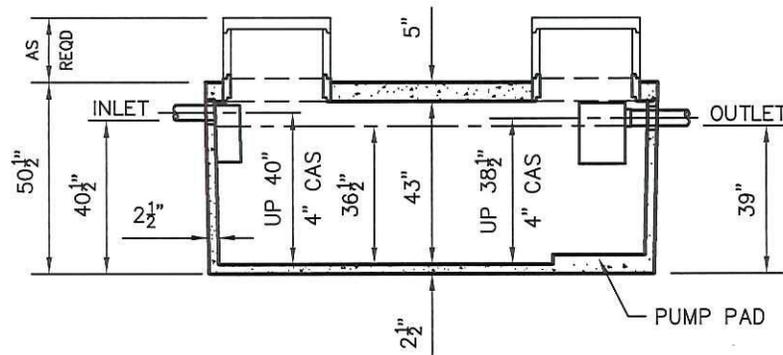

SIDE VIEW

DIMENSIONS:

WALL: 2-1/2"
 BOTTOM: 2-1/2"
 COVER: 5"
 MANHOLE: 24" I.D. PRECAST CONCRETE RISER
 HEIGHT: 50 1/2" O.D.
 LENGTH: 118" O.D.
 WIDTH: 64" O.D.
 BELOW INLET: 40 1/2" O.D.
 LIQUID LEVEL: 36 1/2"
 WEIGHT: 8,000 LBS.

INLET AND OUTLET:

4" CAST-A-SEAL BOOT OR EQUAL

INLET AND OUTLET BAFFLE AND FILTER:

SEE DETAIL #10

LIQUID CAPACITY: 28.00 GAL/IN

HOLDING TANK:

OUTLET HOLE PLUGGED
 ACTUAL CAPACITY: 1064 GALLONS

LOADING DESIGN: 8' 0" UNSATURATED SOIL

TANK CAN BE USED AS:

SEPTIC/ HOLDING/ PUMP OR SIPHON

COVER: MIX DESIGN #8 (NO FIBER)

TANK: MIX DESIGN #9 (SMALL FIBER)

CUSTOMIZED TANKS:

FOR CUSTOM TANKS CONTACT WESER CONCRETE

Conditionally
 APPROVED

Steve Jones
 SEE CORRESPONDENCE

20160148

DRAWINGS SUBMITTED FOR APPROVAL	
APPROVED BY: _____	PRE-POUR: _____
APPROVAL DATE: _____	SCALE: 1/4"=1'-0" REV. _____ DATE: _____
PRODUCTS NEEDED BY: _____	POST-POUR: _____

TANKS ARE MANUFACTURED TO MEET OR EXCEED ASTM C-1227 REQUIREMENTS

WESER CONCRETE

W3716 US HWY 10 MAIDEN ROCK, WI 54750
 800-325-8456

WLP1000-FDL
 SEPTIC MANUAL

SHEET NO.
 1 OF 1

DRAWN BY: WCP
 DATE: 00/00/00
 FILE: WLP1000-FDL