



WLP1000/600-P TANK SPECIFICATIONS

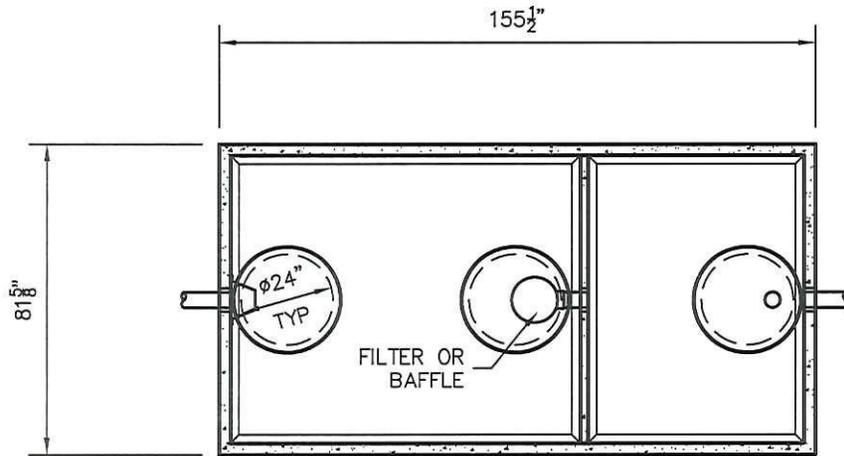

TOP VIEW

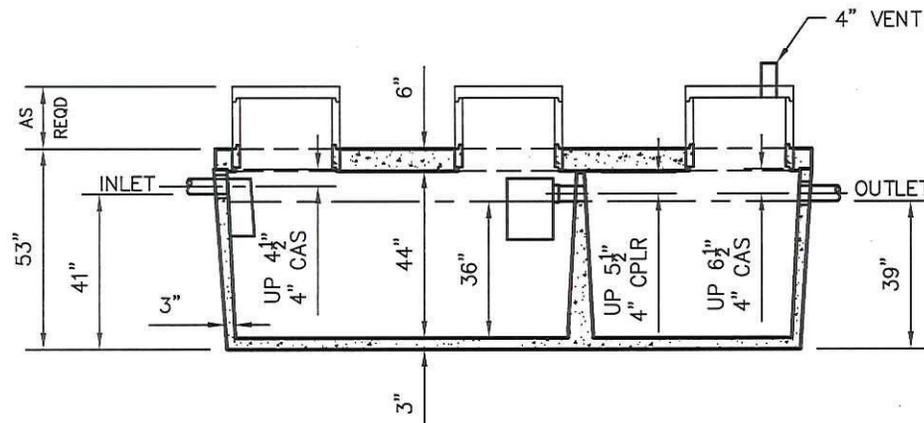

SIDE VIEW

DIMENSIONS:

WALL: 3"
 BOTTOM: 3"
 COVER: 6"
 MANHOLE: 24" I.D. PRECAST CONCRETE RISER
 HEIGHT: 53" O.D.
 LENGTH: 155-1/2" O.D.
 WIDTH: 81-5/8" O.D.
 BELOW INLET: 41" O.D.
 LIQUID LEVEL: 36"
 WEIGHT: 17,200 LBS

INLET AND OUTLET:
 4" CAST-A-SEAL BOOT OR EQUAL

INLET AND OUTLET BAFFLE AND FILTER:
 SEE DETAIL #10

LIQUID CAPACITY: 27.88 GAL/IN (SEPTIC)
 16.83 GAL/IN (PUMP)

LOADING DESIGN: 8'-0" UNSATURATED SOIL

TANK CAN BE USED AS:

SEPTIC/SEPTIC, SEPTIC/PUMP
 OR SEPTIC/SIPHON

COVER: MIX DESIGN #8 (NO FIBER)
TANK: MIX DESIGN #10 (STRUCTURAL FIBER)

CUSTOMIZED TANKS:
 FOR CUSTOM TANKS CONTACT WESER CONCRETE

Conditionally
 APPROVED

De Jones
 SEE CORRESPONDENCE

20160149

DRAWINGS SUBMITTED
 FOR APPROVAL

APPROVED BY: _____
 APPROVAL DATE: _____
 PRODUCTS NEEDED BY: _____

	PRE-POUR:		POST-POUR:
DRAWN BY: WCP	SCALE: 1/4"=1'-0"	REV.	DATE:
DATE: 00/00/00	FILE: WLP1000-600 P		
WESER CONCRETE			
W3716 US HWY 10 MAIDEN ROCK, WI 54750 800-325-8456			
WLP1000/600-P SEPTIC MANUAL			
SHEET NO.			
1 OF 1			