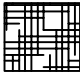

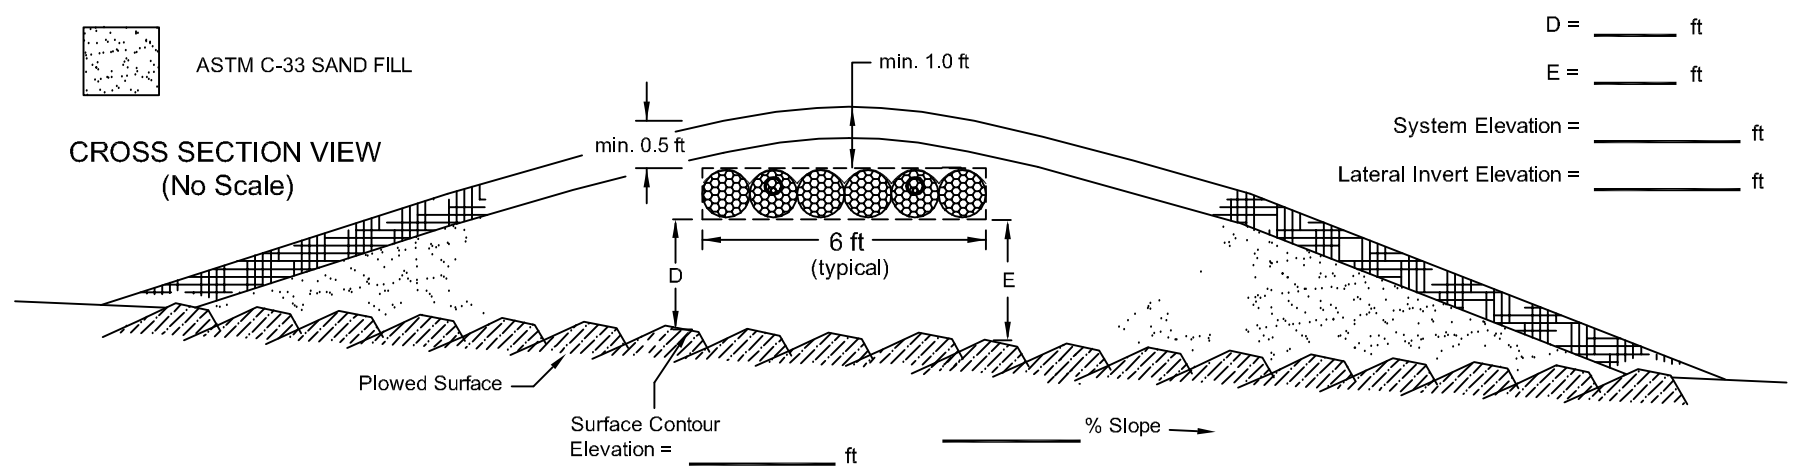


# SINGLE-CELL EZ FLOW MOUND DISPERSAL AREA

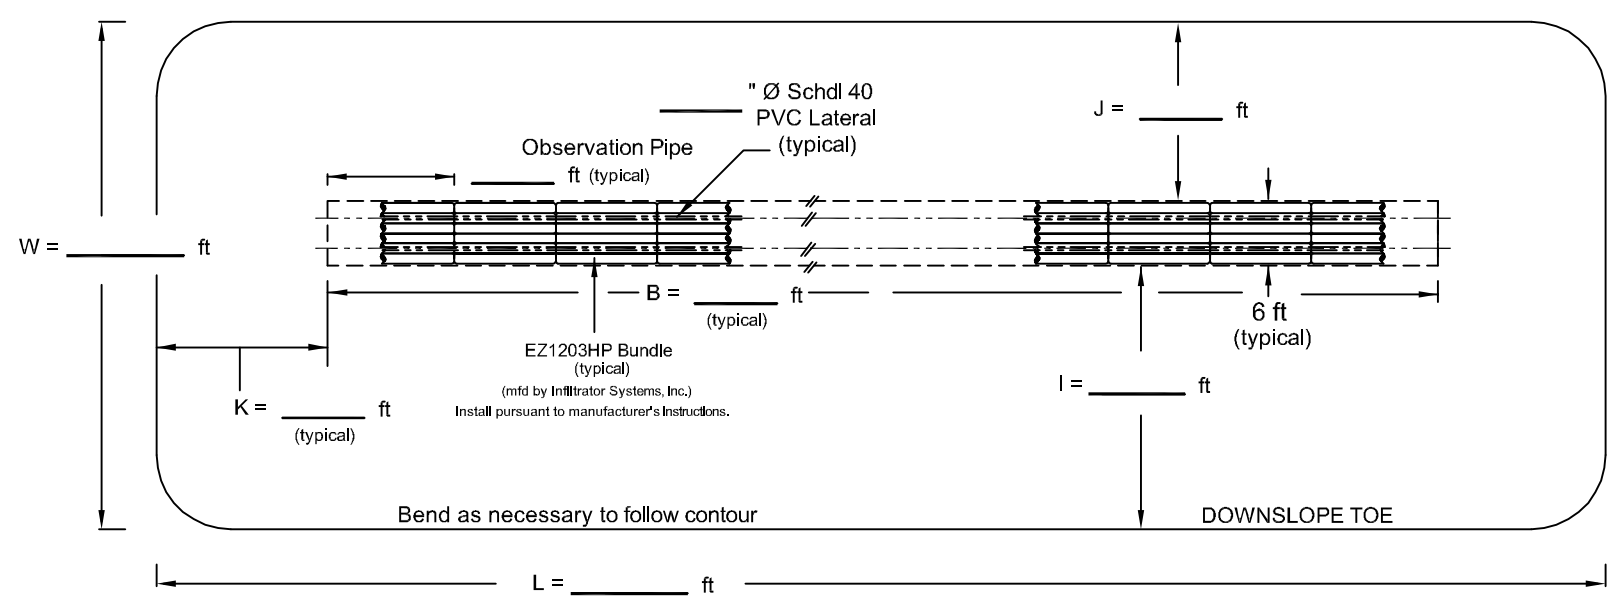
 MIN. 6.0" OF TOPSOIL COVER

 ASTM C-33 SAND FILL



(Show force main, manifold, and flush valve locations on plan view.)

## PLAN VIEW (No Scale)



Prohibit disturbance and vehicular traffic  
within 15 feet of downslope toe.