


CROSS SECTION VIEW (No Scale)

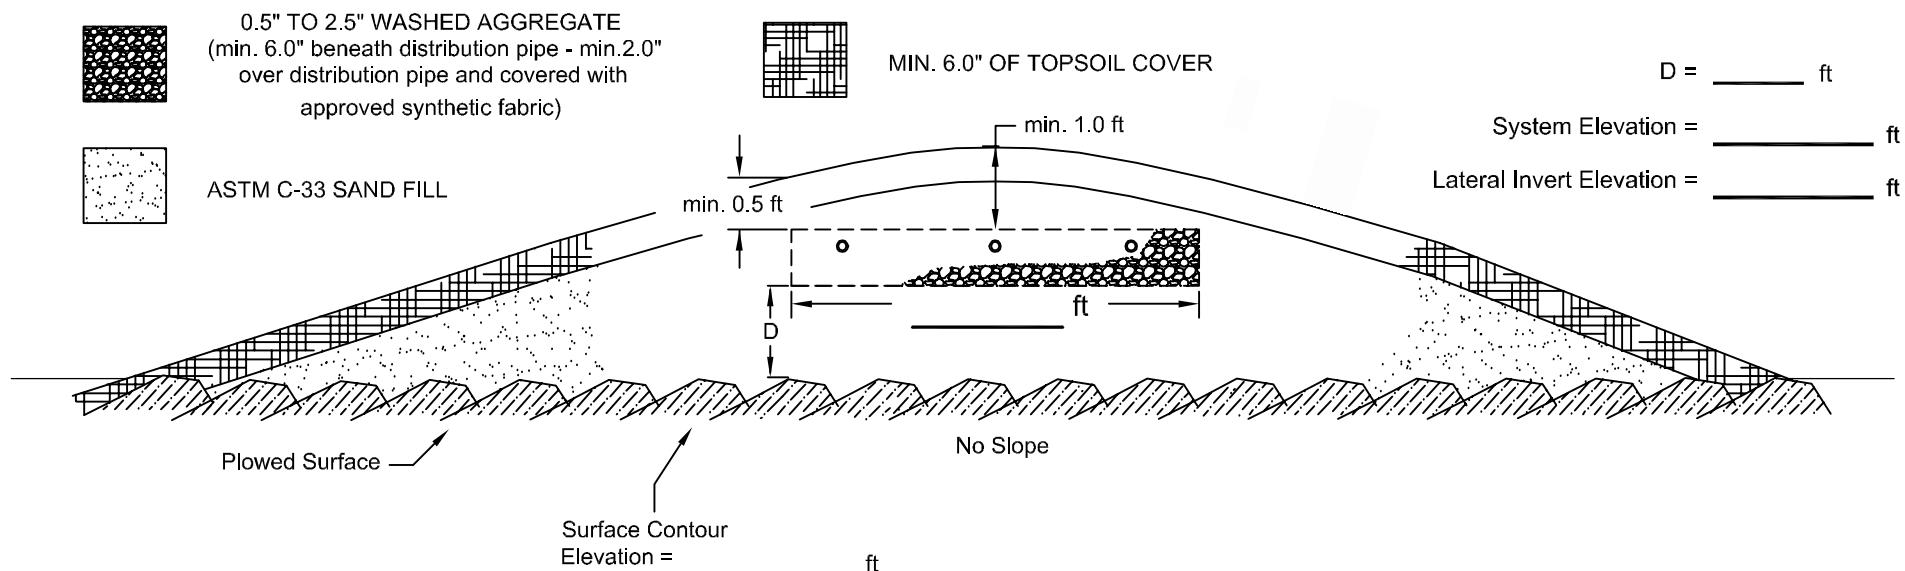

PLAN VIEW (No Scale)

MOUND DISPERSAL AREA

Show force main, manifold, and flush valve locations on plan view.

