



SINGLE-CELL MOUND DISPERSAL AREA

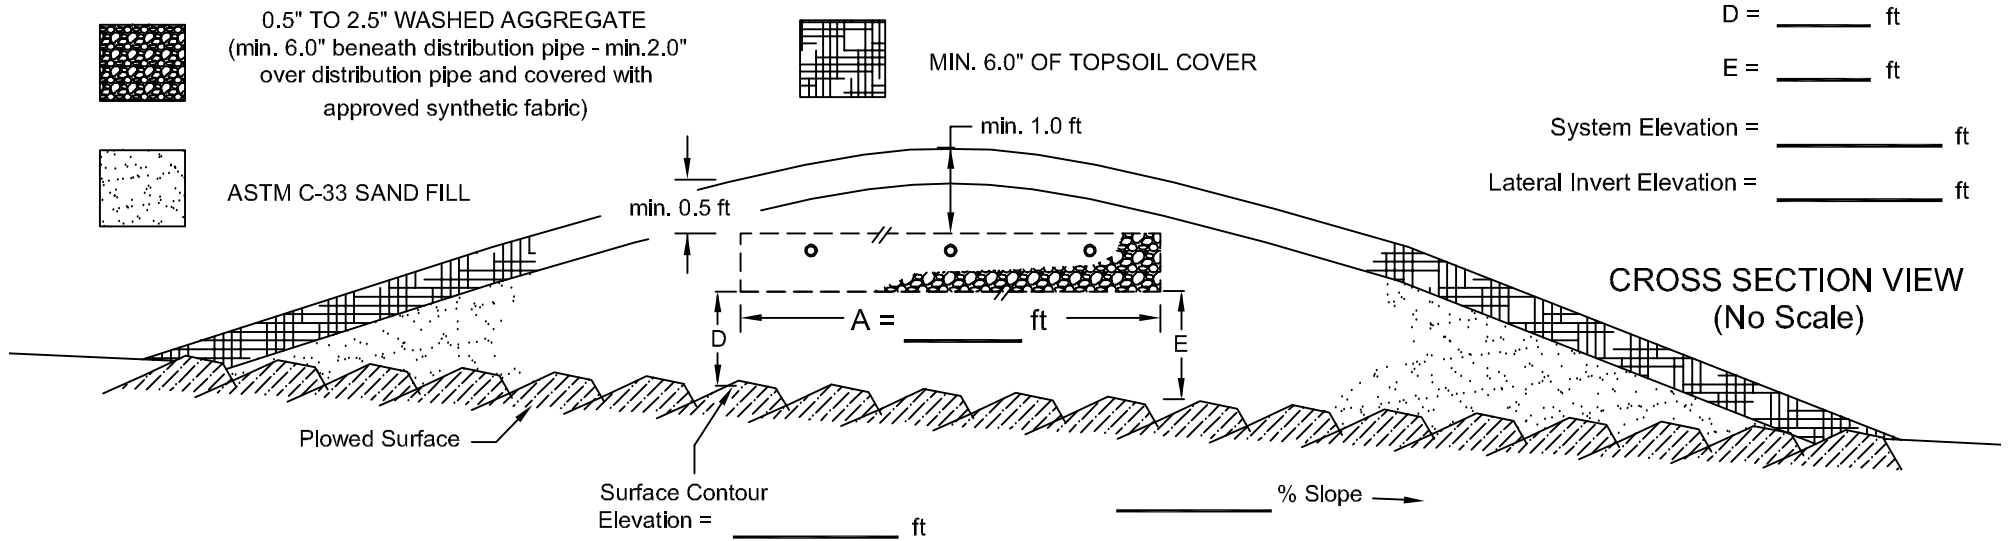

(Show force main, manifold, and flush valve locations on plan view.)

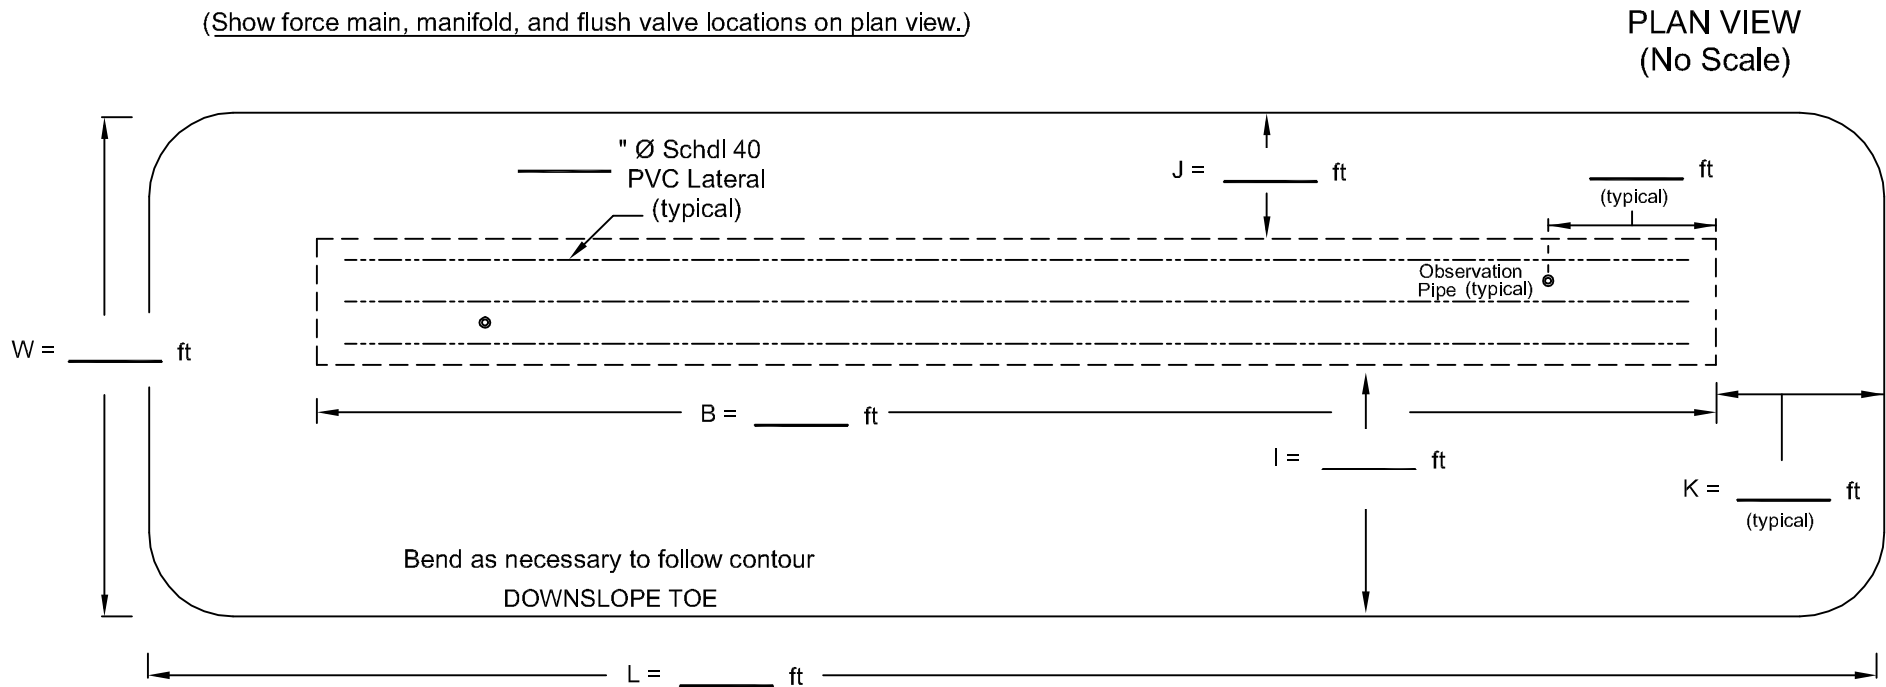

Prohibit disturbance and vehicular traffic within 15 feet of downslope toe.