




# SINGLE-CELL EZ FLOW MOUND DISPERSAL AREA


 MIN. 6.0" OF TOPSOIL COVER

 ASTM C-33 SAND FILL

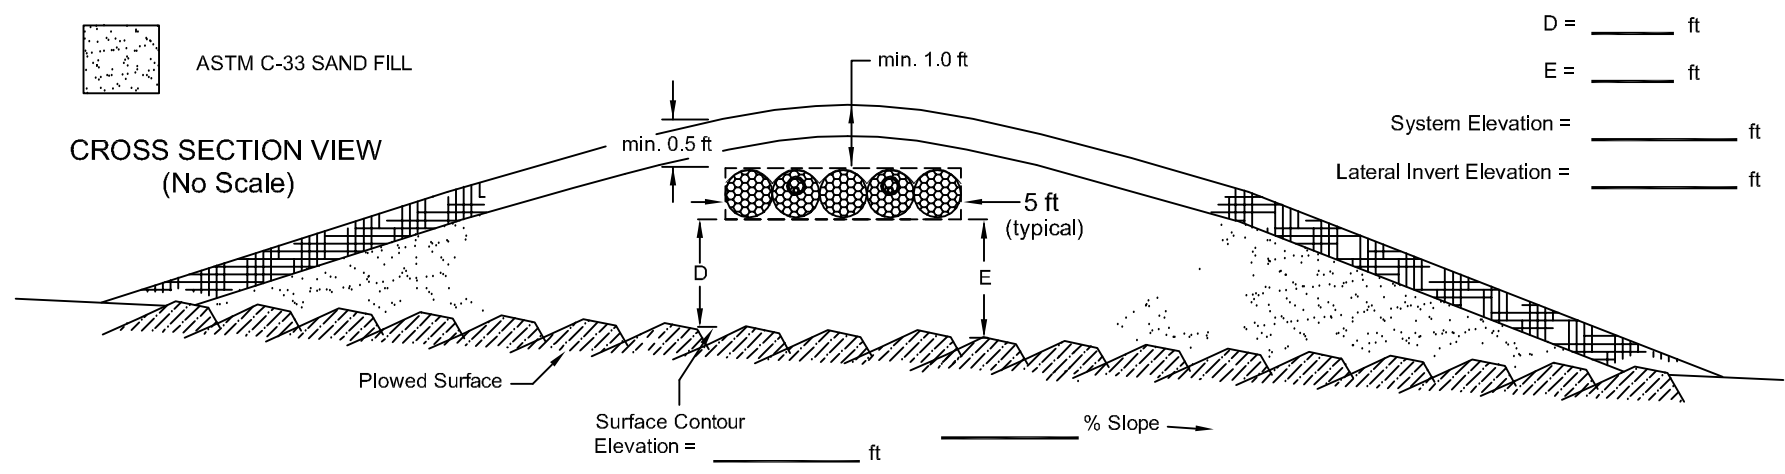

(Show force main, manifold, and flush valve locations on plan view.)

## PLAN VIEW (No Scale)

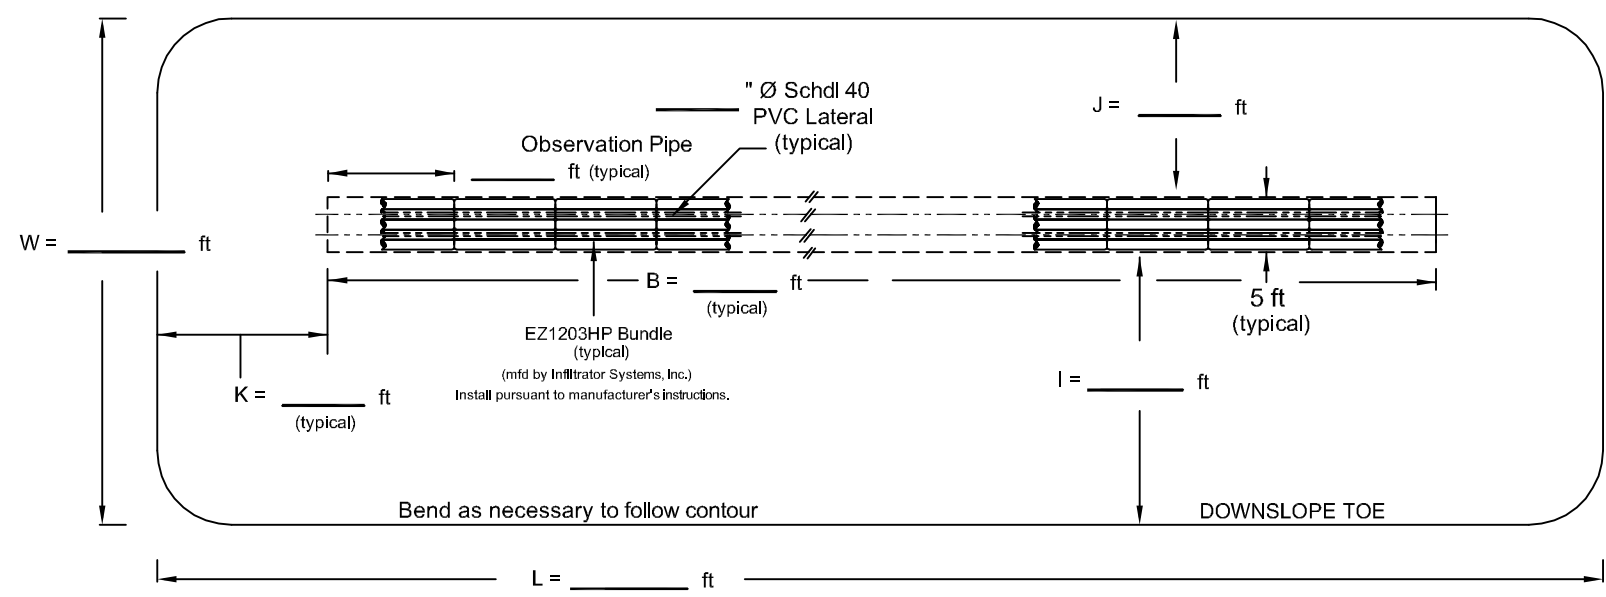

Total Dispersal Area  
= \_\_\_\_\_ ft<sup>2</sup>

Total Basal Area  
= \_\_\_\_\_ ft<sup>2</sup>

Prohibit disturbance and vehicular traffic  
within 15 feet of downslope toe.