




0.5" TO 2.5" WASHED AGGREGATE
(covered with approved synthetic fabric)



MIN. 6.0" OF TOPSOIL COVER

CROSS SECTION VIEW (No Scale)

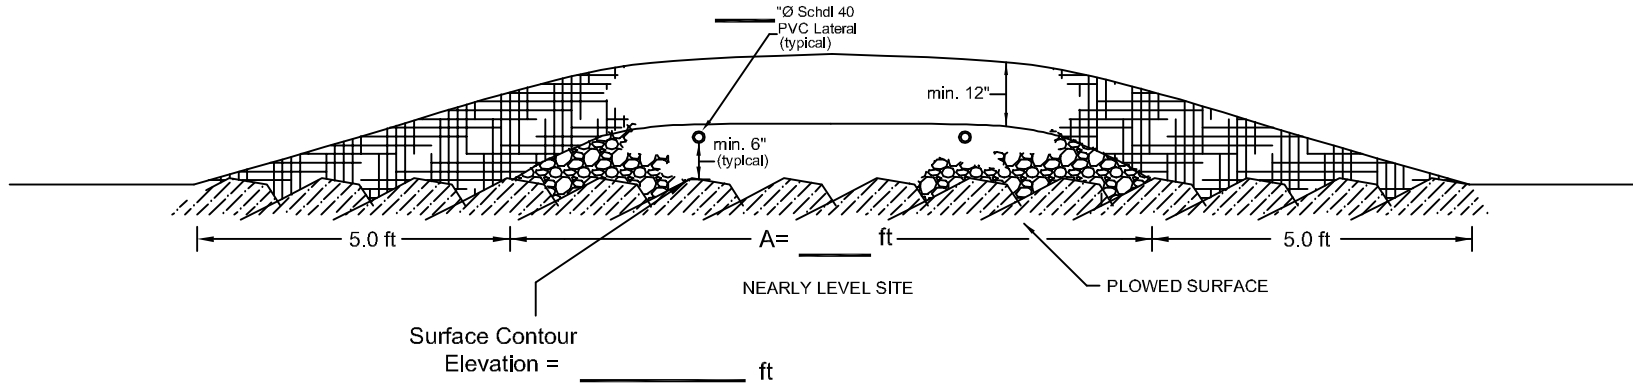

PLAN VIEW (No Scale)

AT-GRADE DISPERSAL AREA

(Show force main and flush valve locations on plan view.)

