



WLP1000-MR
TANK SPECIFICATIONS

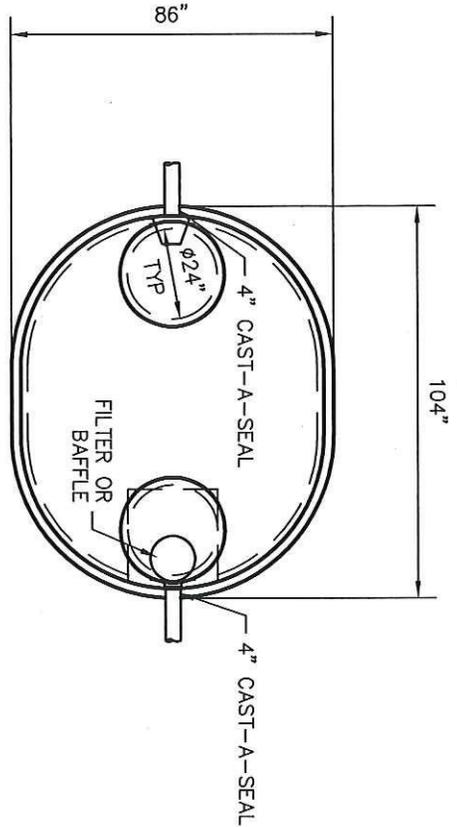

TOP VIEW

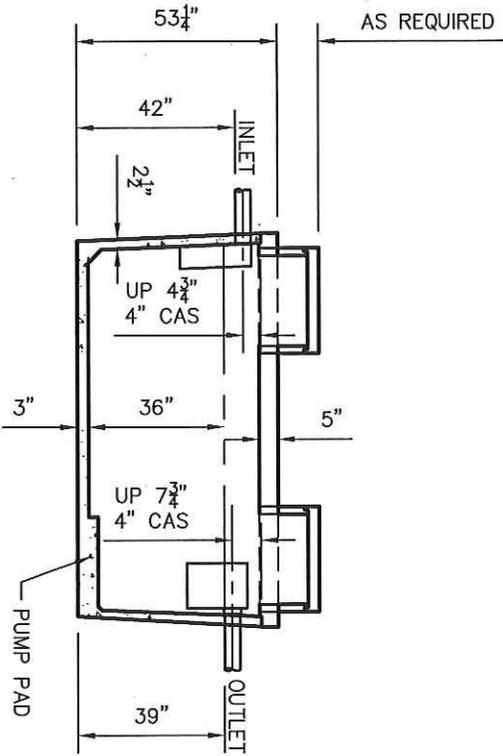

SIDE VIEW

DIMENSIONS:

- WALL: 2 1/2"
- BOTTOM: SEPTIC 3"
- HOLDING 5" (ADD 1,300 LB.)
- COVER: 4"
- MANHOLE: 24" I.D. PRECAST CONCRETE RISER
- HEIGHT: FLAT COVER 53 1/4" O.D.
- LENGTH: 104" O.D.
- WIDTH: 86" O.D.
- BELOW INLET: 42" O.D.
- LIQUID LEVEL: 36"
- WEIGHT: 6,790 LBS.

INLET AND OUTLET:

- 4" CAST-A-SEAL BOOT OR EQUAL GASKET, CAST-A-SEAL BOOT OR EQUAL
- INLET AND OUTLET BAFFLE AND FILTER: WISCONSIN, SEE DETAIL #10 (OTHER STATES SEE CHART)

LIQUID CAPACITY: 27.83 GAL/IN

HOLDING TANK:

- OUTLET HOLE PLUGGED
- ACTUAL CAPACITY: 1,085 GALLONS

LOADING DESIGN: 8' 0" UNSATURATED SOIL

TANK CAN BE USED AS:

- SEPTIC/ HOLDING/ PUMP OR SIPHON

COVER: MIX DESIGN #8 (NO FIBER)
TANK: MIX DESIGN #10 (STRUCTURAL FIBER)

CUSTOMIZED TANKS:
FOR CUSTOM TANKS CONTACT WIESER CONCRETE

RECEIVED

JUN 21 2013

SAFETY & BUILDINGS

20130198 A

Conditionally
APPROVED

John Jones

DRAWINGS SUBMITTED
FOR APPROVAL

APPROVED BY: _____
APPROVAL DATE: _____
PRODUCTS NEEDED BY: _____

SHEET NO. 1 OF 1

WLP1000-MR
SEPTIC MANUAL

WIESER CONCRETE
W3716 US HWY 10 MAIDEN ROCK, WI 54750
800-325-8456

DRAWN BY: WCP	SCALE: 1/4"=1'-0"	PRE-POUR:
DATE: 00/00/00	REV. DATE: .	POST-POUR:
FILE: WLP1000-MR		

TANKS ARE MANUFACTURED TO MEET OR EXCEED ASTM C-1227 REQUIREMENTS

SEE CORRESPONDENCE