



# DETAIL 13 FILTER CANISTER DETAIL

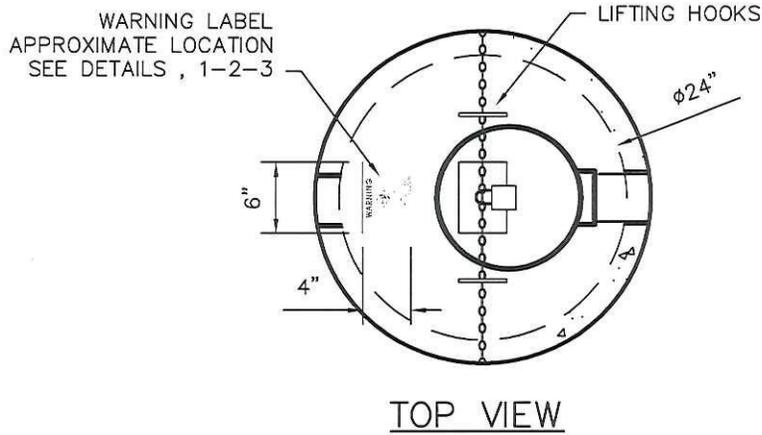

CONCRETE SEALANTS TYP.  
OR EQUAL FOR ALL JOINTS  
(SEE DETAIL 5)

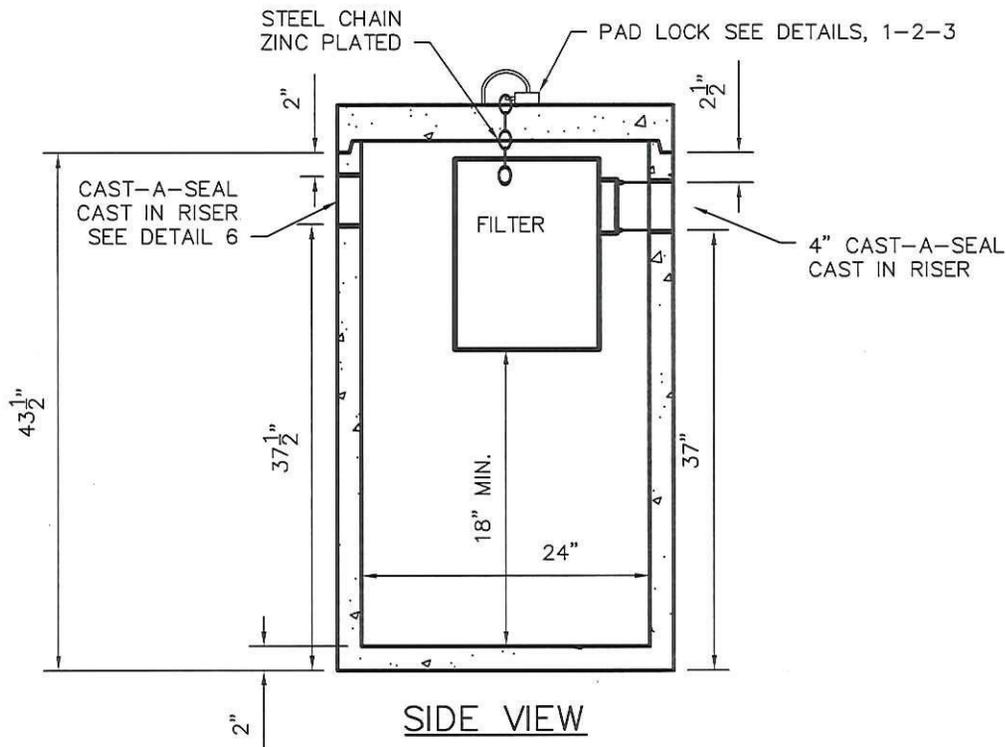

*Conditionally*  
**APPROVED**

*Alan Jones*  
SEE CORRESPONDENCE

20150210

DRAWN BY: WCP	SCALE: 3/4" = 1'-0"	PRE-POUR:
	REV.	POST-POUR:
DATE: 00/00/00	DATE:	
FILE: SHEET 13		
<b>WIESER CONCRETE</b>		
W3716 US HWY 10 MAIDEN ROCK, WI 54750		
800-325-8456		
FILTER CANISTER DETAIL	SEPTIC MANUAL	
SHEET NO.	1 OF 1	