



# W10000 TANK SPECIFICATIONS

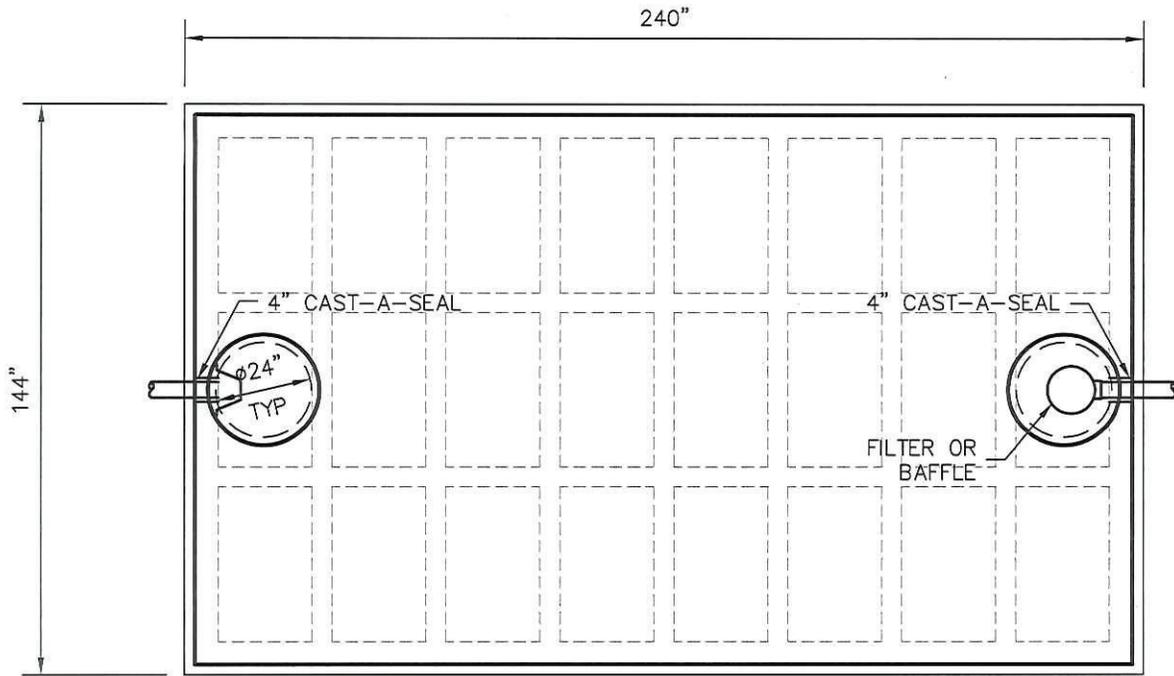

TOP VIEW

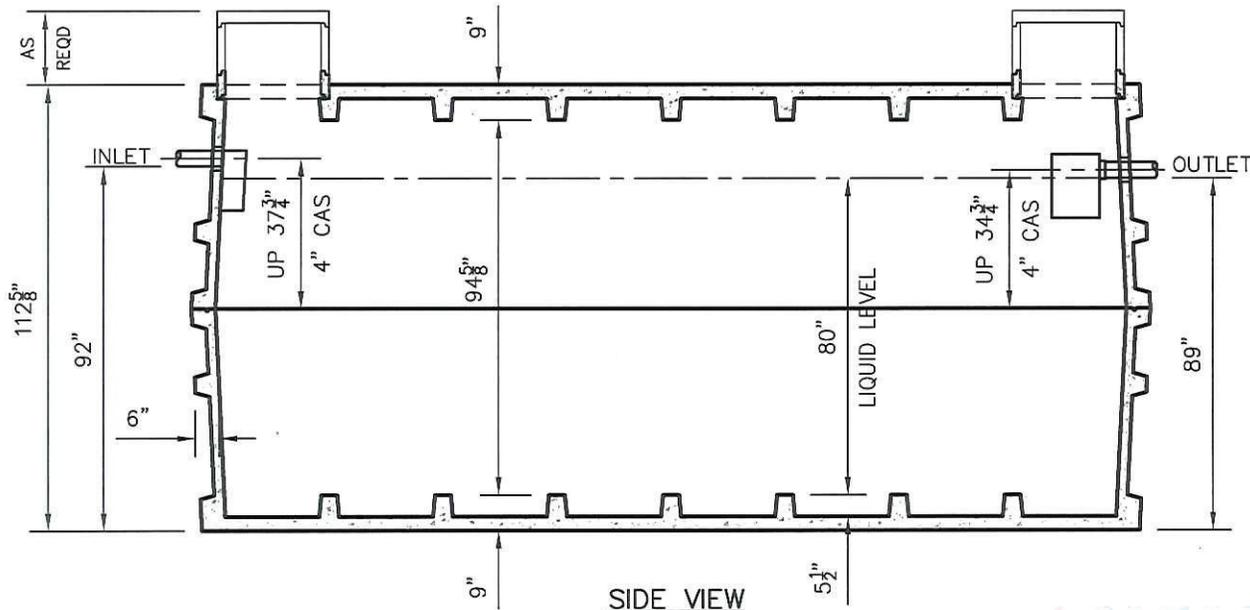

SIDE VIEW

**DIMENSIONS:**

WALL: 6" RIBBED  
 COVER: 9"  
 BOTTOM: 9"  
 MANHOLE: 24" I.D. PRECAST RISER  
 HEIGHT: 112-5/8" O.D.  
 LENGTH: 240" O.D.  
 WIDTH: 144" O.D.  
 BELOW INLET: 92" O.D.  
 LIQUID LEVEL: 80"  
 WEIGHT: 29,000 LBS PER SECTION

**INLET AND OUTLET:**  
 4" CAST-A-SEAL BOOT OR EQUAL

**INLET AND OUTLET BAFFLE AND FILTER:**  
 WISCONSIN, SEE DETAIL #10  
 (OTHER STATES SEE CHART)

**LIQUID CAPACITY:** 127.43 GAL/IN

**HOLDING TANK:**  
 OUTLET HOLE PLUGGED  
 ACTUAL CAPACITY: 10,577 GALLONS

**LOADING DESIGN:** 8'-0" UNSATURATED SOIL

**TANK CAN BE USED AS:**  
 SEPTIC, HOLDING, PUMP OR SIPHON

**TANK:** MIX DESIGN #9 (SMALL FIBER)

**CUSTOMIZED TANKS:**  
 FOR CUSTOM TANKS CONTACT  
 WESER CONCRETE

*Conditionally*  
**APPROVED**

*Alan Jones*

SEE CORRESPONDENCE

DRAWINGS SUBMITTED  
FOR APPROVAL

APPROVED BY: \_\_\_\_\_  
 APPROVAL DATE: \_\_\_\_\_  
 PRODUCTS NEEDED BY: \_\_\_\_\_

TANKS ARE MANUFACTURED TO MEET OR EXCEED ASTM C-1227 REQUIREMENTS

20150211

<b>WESER CONCRETE</b>	W3716 US HWY 10 MAIDEN ROCK, WI 54750	800-325-8456	W10000 SEPTIC MANUAL
DRAWN BY: WCP	SCALE: 1/4" = 1'-0"	PRE-POUR:	POST-POUR:
DATE: 00/00/00	REV. DATE:		
FILE: W10000			
SHEET NO. 1 OF 1			