



WLP3000 TANK SPECIFICATIONS

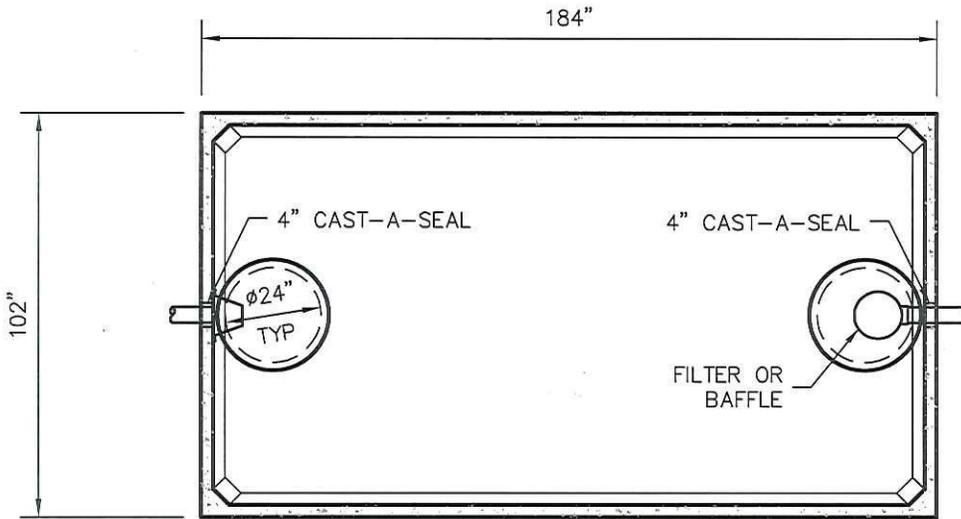

TOP VIEW

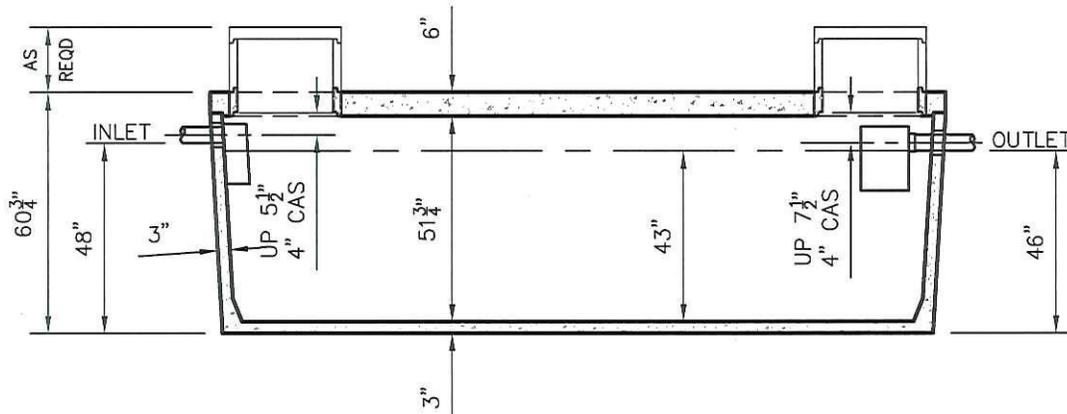

SIDE VIEW

DIMENSIONS:

WALL: 3"
 BOTTOM: 3" HEAVY - 5"
 COVER: 6"
 MANHOLE: 24" I.D. PRECAST CONCRETE RISER
 HEIGHT: 60-3/4" O.D.
 LENGTH: 184" O.D.
 WIDTH: 102" O.D.
 BELOW INLET: 48" O.D.
 LIQUID LEVEL: 43"

WEIGHT: TANK - 3" BOTTOM 13,013 LBS.
 TANK - 5" BOTTOM 15,980 LBS.
 WEIGHT: COVER 9,300 LBS.
 INLET AND OUTLET:
 4" CAST-A-SEAL BOOT OR EQUAL

INLET AND OUTLET BAFFLE AND FILTER:
 WISCONSIN, SEE DETAIL #10
 (OTHER STATES SEE CHART)

LIQUID CAPACITY: 69.77 GAL/IN

HOLDING TANK:
 OUTLET HOLE PLUGGED
 ACTUAL CAPACITY: 3,140 GALLONS

LOADING DESIGN: 8' 0" UNSATURATED SOIL

TANK CAN BE USED AS:
 SEPTIC/ HOLDING/ PUMP OR SIPHON

COVER: MIX DESIGN #8 (NO FIBER)
 TANK: MIX DESIGN #9 (SMALL FIBER)

CUSTOMIZED TANKS:
 FOR CUSTOM TANKS CONTACT WIESER CONCRETE

DRAWN BY: WCP	SCALE: 1/4"=1'-0"	PRE-POUR:
DATE: 00/00/00	REV. DATE:	POST-POUR:
FILE: WLP3000		
WIESER CONCRETE		
W3716 US HWY 10 MAIDEN ROCK, WI 54750		
800-325-8456		

WLP3000
SEPTIC MANUAL

SHEET NO.
1 OF 1

Conditionally
APPROVED

SEE CORRESPONDENCE

A. Jones

DRAWINGS SUBMITTED FOR APPROVAL
APPROVED BY: _____
APPROVAL DATE: _____
PRODUCTS NEEDED BY: _____

20150213