



20150239 A

WEHD1200/800 TANK SPECIFICATIONS

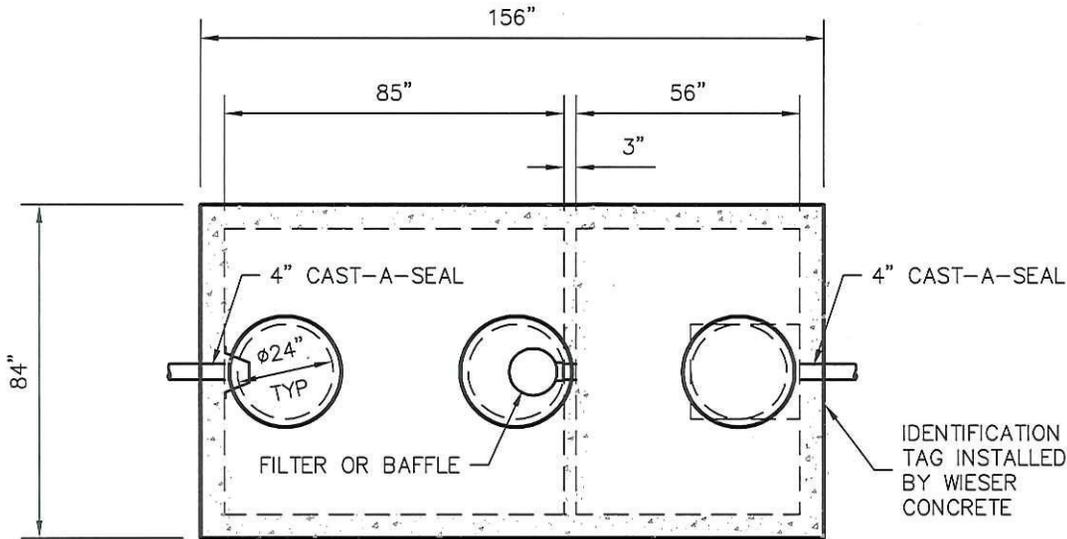

TOP VIEW

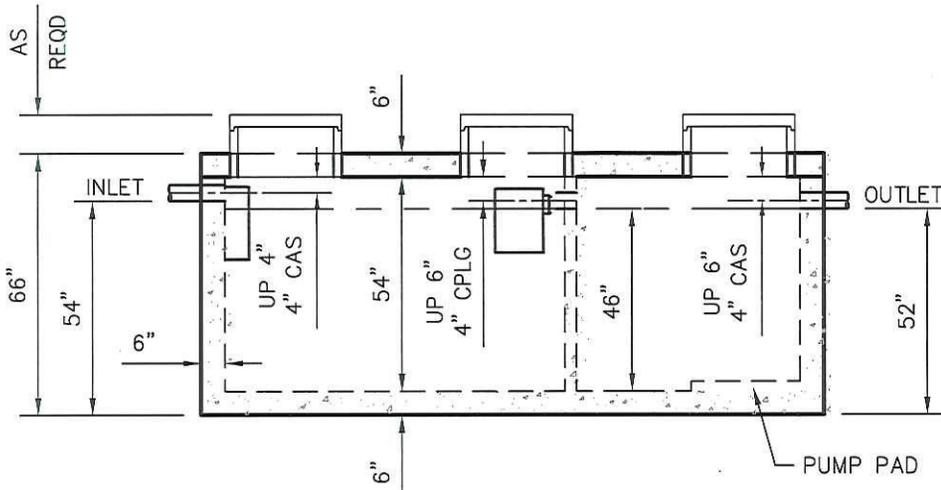

SIDE VIEW

DIMENSIONS:

- WALL: 6"
- BOTTOM: 6"
- COVER: 6"
- MANHOLE: 24" I.D. PRECAST CONCRETE RISER
- HEIGHT: 66" O.D.
- LENGTH: 156" O.D.
- WIDTH: 84" O.D.
- BELOW INLET: 54" O.D.
- LIQUID LEVEL: 46"
- WEIGHT: TANK 19,400 LBS.
- WEIGHT: COVER 6,800 LBS.

INLET AND OUTLET:

4" CAST-A-SEAL BOOT, GASKET OR EQUAL

INLET AND OUTLET BAFFLE AND FILTER:

WISCONSIN, SEE DETAIL #10
(OTHER STATES SEE CHART)

LIQUID CAPACITY: 26.49 GAL/IN (FIRST COMPARTMENT)
17.45 GAL/IN (SECOND COMPARTMENT)

LOADING DESIGN: 12' 0" UNSATURATED SOIL / HS-20

HOLDING TANK:

OUTLET HOLE PLUGGED
ACTUAL CAPACITY: 2,109 GALLONS

TANK CAN BE USED AS:

SEPTIC/SEPTIC, SEPTIC/PUMP
SEPTIC/SIPHON, OR HOLDING

COVER: MIX DESIGN #8 (NO FIBER)

TANK: MIX DESIGN #8 (NO FIBER)

CUSTOMIZED TANKS:

FOR CUSTOM TANKS CONTACT WIESER CONCRETE

**Conditionally
APPROVED**

Bl Jones
SEE CORRESPONDENCE

TANKS ARE MANUFACTURED TO MEET OR EXCEED ASTM C-1227 REQUIREMENTS

PRE-POUR:	SCALE: 1/4"=1'-0"
POST-POUR:	REV. DATE:
DRAWN BY: SME	DATE: 08/04/15
FILE: WEHD1200-800	
WIESER CONCRETE	
W3716 US HWY 10 MAIDEN ROCK, WI 54750	
800-325-8456	
WEHD1200/800	SEPTIC MANUAL
SHEET NO. 1 OF 1	