


# W6010 TANK SPECIFICATIONS

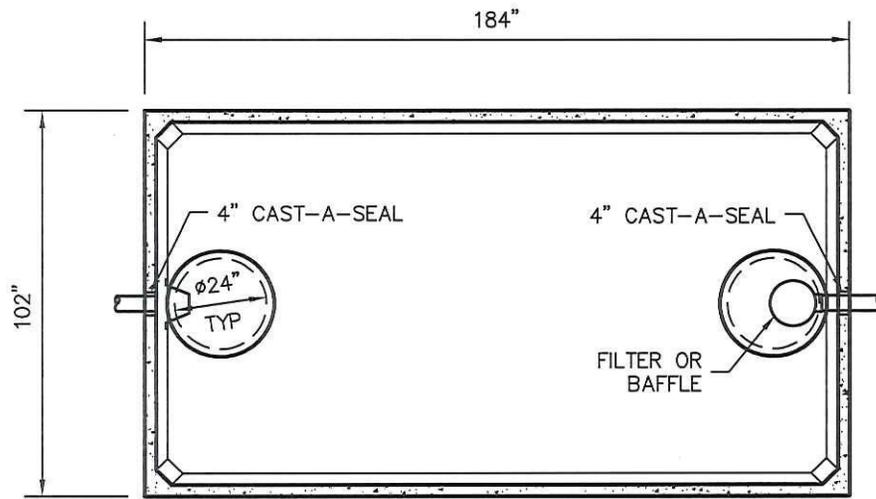

TOP VIEW

**DIMENSIONS:**

- WALL: 3"
- BOTTOM: 5"
- COVER: 5"
- MANHOLE: 24" I.D. PRECAST CONCRETE RISER
- HEIGHT: 112" O.D.
- LENGTH: 184" O.D.
- WIDTH: 102" O.D.
- BELOW INLET: 92" O.D.
- LIQUID LEVEL: 85"
- WEIGHT: 15,050 LBS. PER SECTION

**INLET AND OUTLET:**

4" CAST-A-SEAL BOOT OR EQUAL

**INLET AND OUTLET BAFFLE AND FILTER:**

WISCONSIN, SEE DETAIL #10  
(OTHER STATES SEE CHART)

LIQUID CAPACITY: 70.71 GAL/IN

**HOLDING TANK:**

OUTLET HOLE PLUGGED  
ACTUAL CAPACITY: 6152 GALLONS

LOADING DESIGN: 8' 0" UNSATURATED SOIL


**TANK CAN BE USED AS:**

SEPTIC/ HOLDING/ PUMP OR SIPHON

TANK: MIX DESIGN #9 (SMALL FIBER)


**CUSTOMIZED TANKS:**

FOR CUSTOM TANKS CONTACT  
WIESER CONCRETE

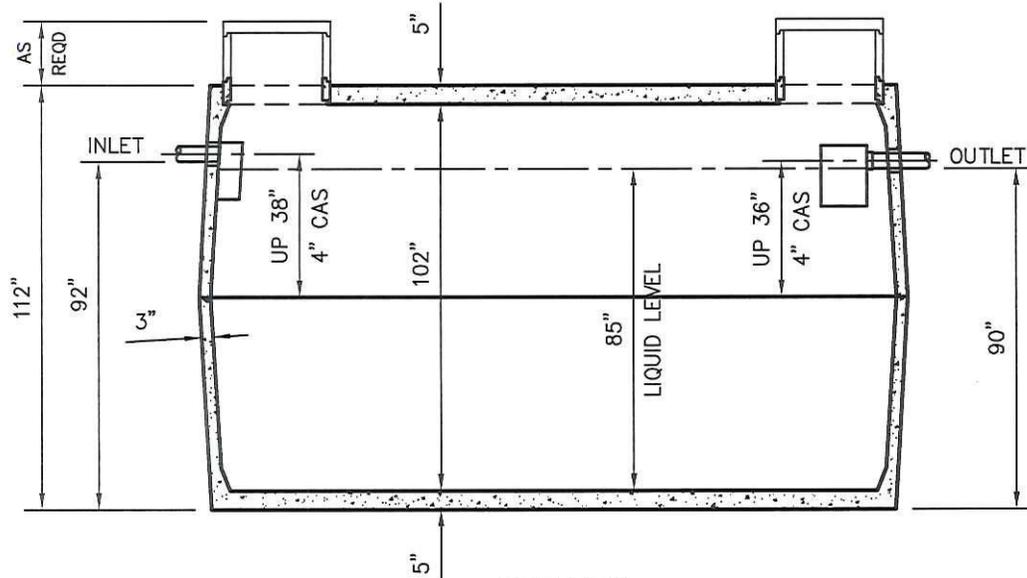


SIDE VIEW

SCALE: 1/4"=1'-0"	PRE-POUR:
REV.	POST-POUR:
DATE:	
DRAWN BY: WCP	
DATE: 00/00/00	
FILE: W6010	
<b>WIESER CONCRETE</b>	
W3716 US HWY 10 MAIDEN ROCK, WI 54750	
800-325-8456	
W6010	SEPTIC MANUAL
DRAWINGS SUBMITTED FOR APPROVAL	
SEE CORRESPONDENCE	
APPROVED BY: _____	SHEET NO.
APPROVAL DATE: _____	1 OF 1
PRODUCTS NEEDED BY: _____	

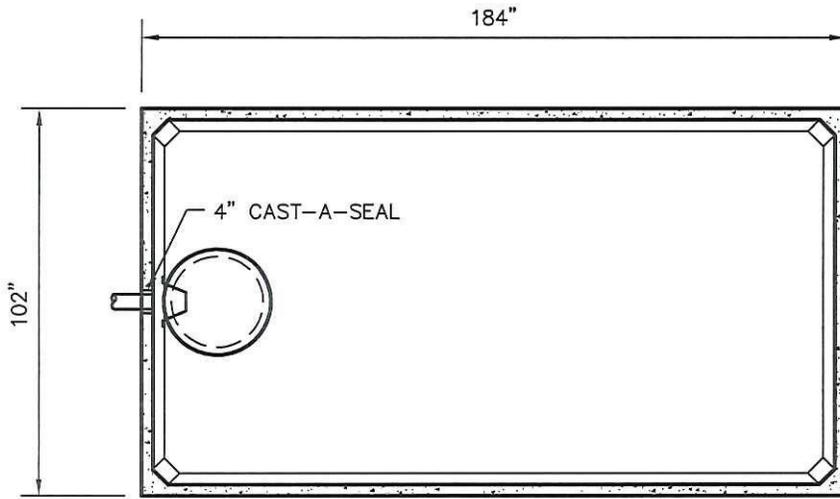

TOP VIEW

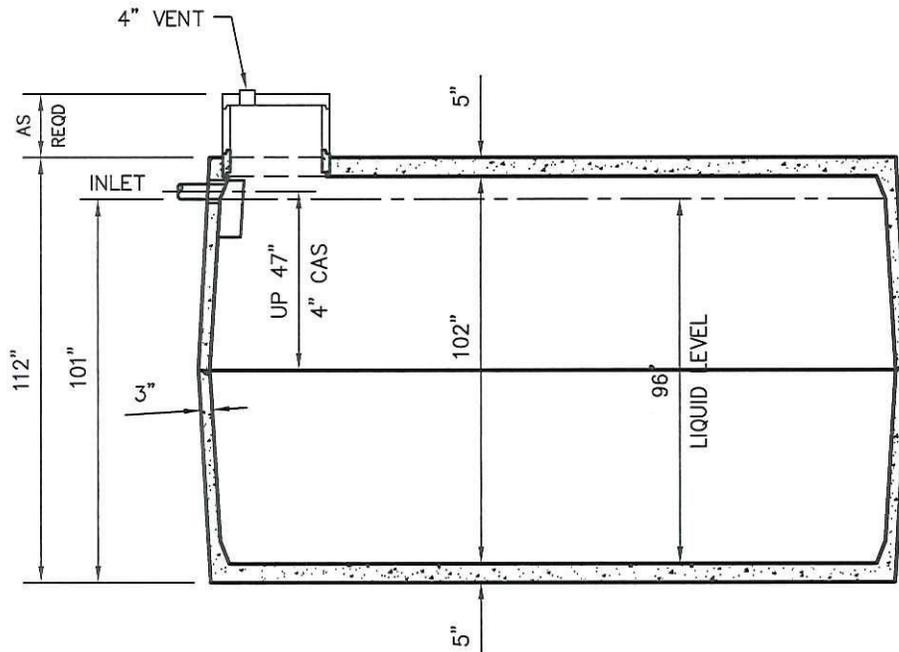

SIDE VIEW

TANKS ARE MANUFACTURED TO MEET OR EXCEED ASTM C-1227 REQUIREMENTS

## W7000 TANK SPECIFICATIONS

**DIMENSIONS:**

WALL: 3"  
 BOTTOM: 5"  
 COVER: 5"  
 MANHOLE: 24" I.D. PRECAST CONCRETE RISER  
 HEIGHT: 112" O.D.  
 LENGTH: 184" O.D.  
 WIDTH: 102" O.D.  
 BELOW INLET: 101" O.D.

WEIGHT: 15,980 LBS. PER SECTION

**INLET:**

4" CAST-A-SEAL BOOT OR EQUAL

LIQUID CAPACITY: 70.71 GAL/IN

**HOLDING TANK:**

NO OUTLET HOLE  
 ACTUAL CAPACITY: 7,000 GALLONS

LOADING DESIGN: 8' 0" UNSATURATED SOIL

TANK CAN BE USED AS:  
 HOLDING TANK

TANK: MIX DESIGN #9 (SMALL FIBER)

CUSTOMIZED TANKS:  
 FOR CUSTOM TANKS CONTACT WIESER CONCRETE

*Conditionally*  
**APPROVED**

*[Signature]*  
 SEE CORRESPONDENCE

**DRAWINGS SUBMITTED FOR APPROVAL**

APPROVED BY: \_\_\_\_\_  
 APPROVAL DATE: \_\_\_\_\_  
 PRODUCTS NEEDED BY: \_\_\_\_\_

SCALE: 1/4"=1'-0"	PRE-POUR:
REV. DATE:	POST-POUR:
DRAWN BY: WCP	FILE: W7000 HOLDING
DATE: 00/00/00	
<b>WIESER CONCRETE</b>	
W3716 US HWY 10 MAIDEN ROCK, WI 54750	
800-325-8456	
W7000 HOLDING	SEPTIC MANUAL
SHEET NO.	
1	OF 1