

W3000-FDL TANK SPECIFICATIONS

DIMENSIONS:

WALL: 3"
 BOTTOM: 3"
 COVER: 6"
 MANHOLE: 24" I.D. PRECAST CONCRETE RISER
 HEIGHT: 71" O.D.
 LENGTH: 189" O.D.
 WIDTH: 84" O.D.
 BELOW INLET: 58" O.D.
 LIQUID LEVEL: 53"
 WEIGHT: 23,000 LBS.

INLET AND OUTLET:

4" CAST-A-SEAL BOOT OR EQUAL

INLET AND OUTLET Baffle AND FILTER:
 SEE DETAIL #10

LIQUID CAPACITY: 57.11 GAL/IN

HOLDING TANK:


OUTLET HOLE PLUGGED
 SEE CENTER WALL DETAIL BELOW FOR HOLDING
 ACTUAL CAPACITY: 3141 GALLONS

LOADING DESIGN: 8' 0" UNSATURATED SOIL


TANK CAN BE USED AS:
 SEPTIC/ HOLDING/ PUMP OR SIPHON

COVER: MIX DESIGN #8 (NO FIBER)
TANK: MIX DESIGN #9 (SMALL FIBER)


CUSTOMIZED TANKS:
 FOR CUSTOM TANKS CONTACT WESER CONCRETE

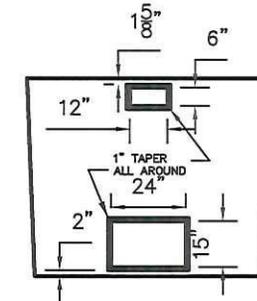

CENTER WALL DETAIL

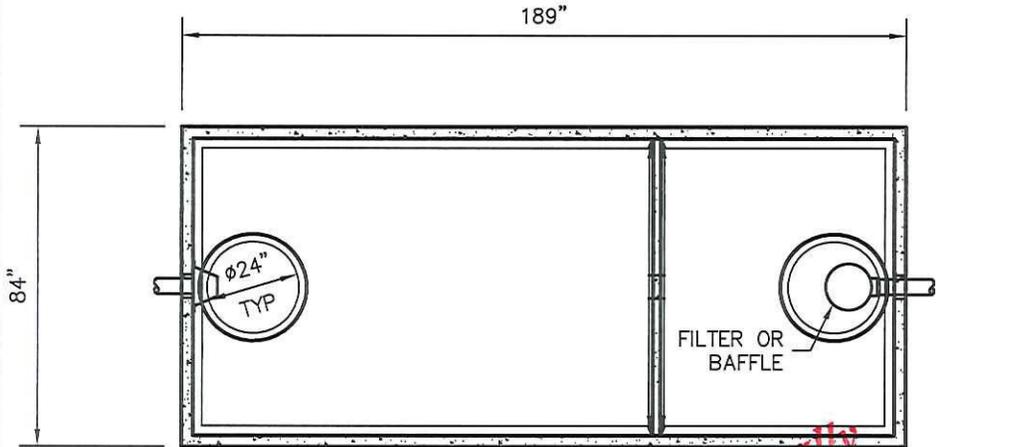

TOP VIEW

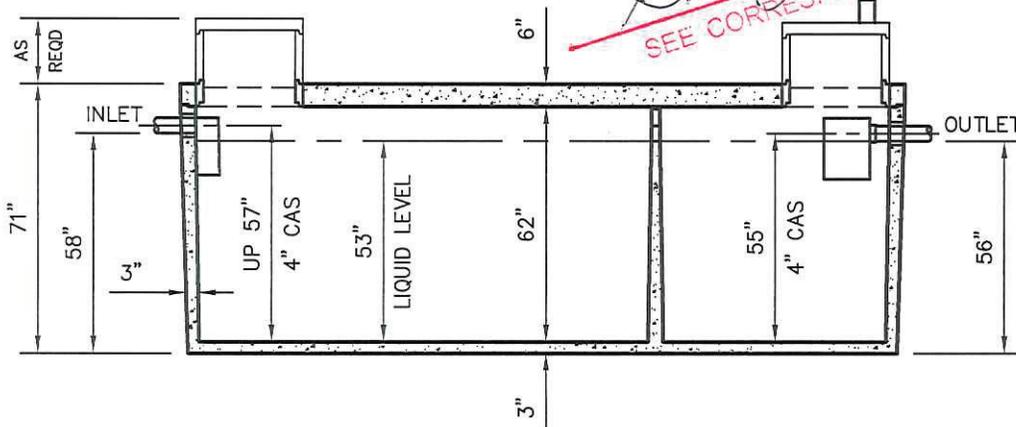

SIDE VIEW

Conditionally APPROVED
[Signature]
 SEE CORRESPONDENCE EVENT

20160152

TANKS ARE MANUFACTURED TO MEET OR EXCEED ASTM C-1227 REQUIREMENTS

DRAWINGS SUBMITTED FOR APPROVAL

APPROVED BY: _____

APPROVAL DATE: _____

PRODUCTS NEEDED BY: _____

PRE-POUR:	SCALE: 1/4"=1'-0"	DRAWN BY: WCP	FILE: W3000-FDL
POST-POUR:	REV. DATE:	DATE: 00/00/00	
WESER CONCRETE			
W3716 US HWY 10 MAIDEN ROCK, WI 54750			
800-325-8456			
W3000-FDL SEPTIC MANUAL			
SHEET NO. 1 OF 1			